

ExB  
1

Existing Basement

1/4" = 1'-0"

N

- GENERAL NOTES:
- 1: DO NOT SCALE DRAWINGS. Notify Architect if additional dimensioning is required.
  - 2: Contractor shall verify all dimensions in the field and notify Architect of any discrepancies
  - 3: The Contractor shall provide all materials indicated, graphically, as annotated or as needed for a complete and proper installation, and shall notify Architect of any discrepancies in identification of the materials required.
  - 4: Large scale plans of details shall take precedence over smaller scale drawings.
  - 5: All work shall be in conformance with the Federal, State and Local Building Codes and other governing bodies.
  - 6: All work to be performed and inspected as required by the local governing code enforcement office.
  - 7: All work is to be installed in accordance with manufacturer's recommendations and specifications.

COPYRIGHT © 2013 JHL TECTURE P.C. DRAWING ALTERATION IT IS A VIOLATION OF LAW FOR ANY PERSON, UNLESS ACTING UNDER THE DIRECTION OF LICENSED ARCHITECT, PROFESSIONAL ENGINEER, LANDSCAPE ARCHITECT, OR LAND SURVEYOR TO ALTER ANY ITEM ON THIS DOCUMENT IN ANY WAY. ANY LICENSEE WHO ALTERS THIS DOCUMENT IS REQUIRED BY LAW TO AFFIX HIS OR HER SEAL AND THE NOTATION "ALTERED BY" FOLLOWED BY HIS OR HER SIGNATURE AND SPECIFIC DESCRIPTION OF THE ALTERATIONS.			
6			
5			
4			
3			
2			
1			
#	REVISION DESCRIPTION	DATE	BY

J · H · L

TECTURE

ARCHITECT • ENGINEER, P. C.

97 Main Street · Hornell NY 14843  
607.324.4329 · Fax 607.324.4025

PRELIMINARY

NOT APPROVED

THIS PLAN HAS NOT RECEIVED FINAL APPROVAL OF ALL REVIEWING AGENCIES. THIS PLAN IS FOR PROBABLE COST OF CONSTRUCTION ONLY AND IS SUBJECT TO REVISIONS UNTIL ALL APPROVALS ARE OBTAINED AND SHOULD NOT BE USED FOR CONSTRUCTION PURPOSES.

RENOVATIONS  
AND ALTERATIONS TO:

LAMBDA CHI ALPHA  
ITHACA, NEW YORK

Lambda Chi Alpha Fraternity  
125 Edgemore Lane  
Ithaca, New York 14850

DRAWING NAME:


EXISTING  
BASEMENT PLAN

DATE: 19 OCTOBER 2013  
SCALE: 1/4" = 1'-0"  
DRAWN BY: JHL, PBP, ALF  
PROJECT NUMBER:

DRAWING NUMBER:

EX B


7262

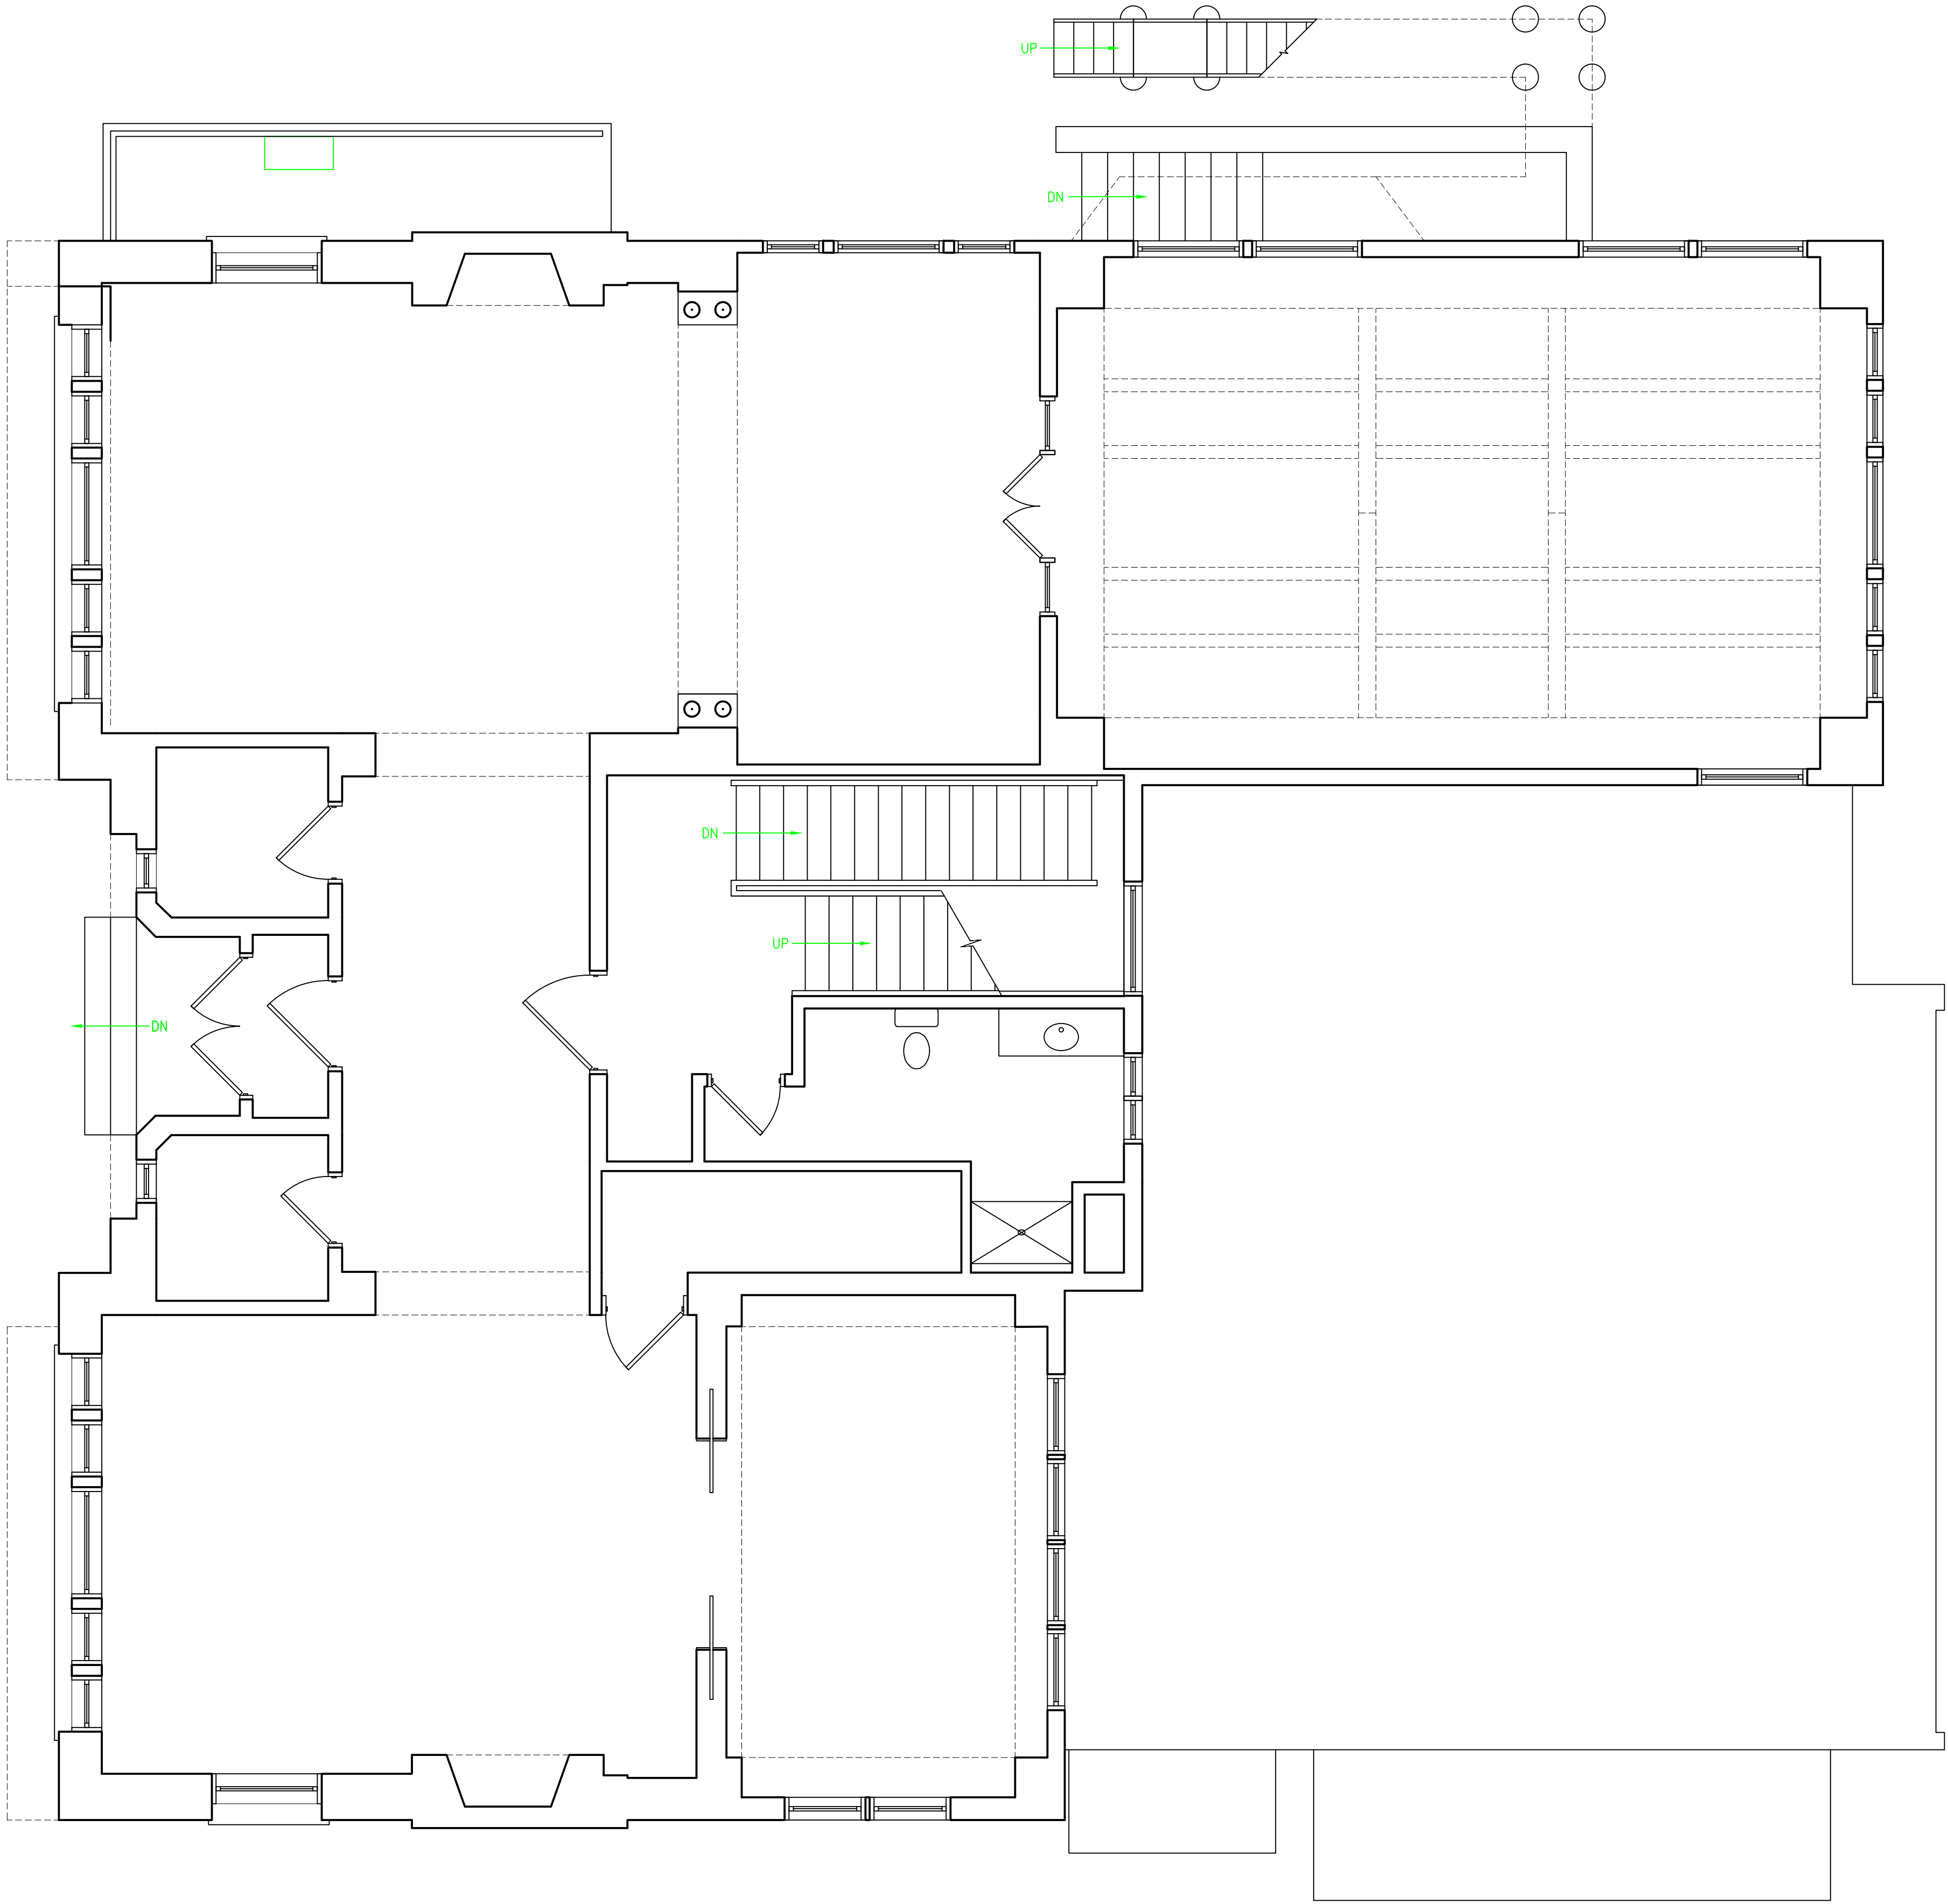

Ex1  
1

Existing 1st Floor

1/4" = 1'-0"

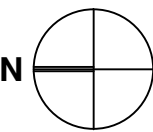

- GENERAL NOTES:
- 1: DO NOT SCALE DRAWINGS. Notify Architect if additional dimensioning is required.
  - 2: Contractor shall verify all dimensions in the field and notify Architect of any discrepancies
  - 3: The Contractor shall provide all materials indicated, graphically, as annotated or as needed for a complete and proper installation, and shall notify Architect of any discrepancies in identification of the materials required.
  - 4: Large scale plans of details shall take precedence over smaller scale drawings.
  - 5: All work shall be in conformance with the Federal, State and Local Building Codes and other governing bodies.
  - 6: All work to be performed and inspected as required by the local governing code enforcement office.
  - 7: All work is to be installed in accordance with manufacturer's recommendations and specifications.

COPYRIGHT © 2013  
JHL TECTURE P.C.  
DRAWING ALTERATION  
IT IS A VIOLATION OF LAW FOR ANY PERSON, UNLESS ACTING UNDER THE DIRECTION OF LICENSED ARCHITECT, PROFESSIONAL ENGINEER, LANDSCAPE ARCHITECT, OR LAND SURVEYOR TO ALTER ANY ITEM ON THIS DOCUMENT IN ANY WAY.  
ANY LICENSEE WHO ALTERS THIS DOCUMENT IS REQUIRED BY LAW TO AFFIX HIS OR HER SEAL AND THE NOTATION "ALTERED BY" FOLLOWED BY HIS OR HER SIGNATURE AND SPECIFIC DESCRIPTION OF THE ALTERATIONS.

6			
5			
4			
3			
2			
1			
#	REVISION DESCRIPTION	DATE	BY

J · H · L

**TECTURE**  
ARCHITECT • ENGINEER, P. C.  
97 Main Street · Hornell NY 14843  
607.324.4329 · Fax 607.324.4025

**PRELIMINARY**  
NOT APPROVED

THIS PLAN HAS NOT RECEIVED FINAL APPROVAL OF ALL REVIEWING AGENCIES. THIS PLAN IS FOR PROBABLE COST OF CONSTRUCTION ONLY AND IS SUBJECT TO REVISIONS UNTIL ALL APPROVALS ARE OBTAINED AND SHOULD NOT BE USED FOR CONSTRUCTION PURPOSES.

RENOVATIONS  
AND ALTERATIONS TO:  
**LAMBDA CHI ALPHA  
ITHACA, NEW YORK**

Lambda Chi Alpha Fraternity  
125 Edgemore Lane  
Ithaca, New York 14850

DRAWING NAME:  
**EXISTING 1st  
FLOOR PLAN**

DATE: 19 OCTOBER 2013  
SCALE: 1/4" = 1'-0"  
DRAWN BY: JHL, PBP, ALF  
PROJECT NUMBER:  
**7262**


DRAWING NUMBER:  
**EX 1**



Ex2  
1

Existing 2nd Floor

1/4" = 1'-0"

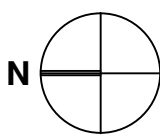

- GENERAL NOTES:
- 1: DO NOT SCALE DRAWINGS. Notify Architect if additional dimensioning is required.
  - 2: Contractor shall verify all dimensions in the field and notify Architect of any discrepancies
  - 3: The Contractor shall provide all materials indicated, graphically, as annotated or as needed for a complete and proper installation, and shall notify Architect of any discrepancies in identification of the materials required.
  - 4: Large scale plans of details shall take precedence over smaller scale drawings.
  - 5: All work shall be in conformance with the Federal, State and Local Building Codes and other governing bodies.
  - 6: All work to be performed and inspected as required by the local governing code enforcement office.
  - 7: All work is to be installed in accordance with manufacturer's recommendations and specifications.

COPYRIGHT © 2013  
JHL TECTURE P.C.  
DRAWING ALTERATION  
IT IS A VIOLATION OF LAW FOR ANY PERSON, UNLESS ACTING UNDER THE DIRECTION OF LICENSED ARCHITECT, PROFESSIONAL ENGINEER, LANDSCAPE ARCHITECT, OR LAND SURVEYOR TO ALTER ANY ITEM ON THIS DOCUMENT IN ANY WAY.  
ANY LICENSEE WHO ALTERS THIS DOCUMENT IS REQUIRED BY LAW TO AFFIX HIS OR HER SEAL AND THE NOTATION "ALTERED BY" FOLLOWED BY HIS OR HER SIGNATURE AND SPECIFIC DESCRIPTION OF THE ALTERATIONS.

6			
5			
4			
3			
2			
1			
#	REVISION DESCRIPTION	DATE	BY

J · H · L

**TECTURE**  
ARCHITECT • ENGINEER, P. C.  
97 Main Street · Hornell NY 14843  
607.324.4329 · Fax 607.324.4025

**PRELIMINARY**  
NOT APPROVED

THIS PLAN HAS NOT RECEIVED FINAL APPROVAL OF ALL REVIEWING AGENCIES. THIS PLAN IS FOR PROBABLE COST OF CONSTRUCTION ONLY AND IS SUBJECT TO REVISIONS UNTIL ALL APPROVALS ARE OBTAINED AND SHOULD NOT BE USED FOR CONSTRUCTION PURPOSES.


RENOVATIONS  
AND ALTERATIONS TO:  
**LAMBDA CHI ALPHA  
ITHACA, NEW YORK**

Lambda Chi Alpha Fraternity  
125 Edgemore Lane  
Ithaca, New York 14850

DRAWING NAME:  
**EXISTING 2nd  
FLOOR PLAN**

DATE: 19 OCTOBER 2013  
SCALE: 1/4" = 1'-0"  
DRAWN BY: JHL, PBP, ALF  
PROJECT NUMBER:  
**7262**

DRAWING NUMBER:  
**EX 2**

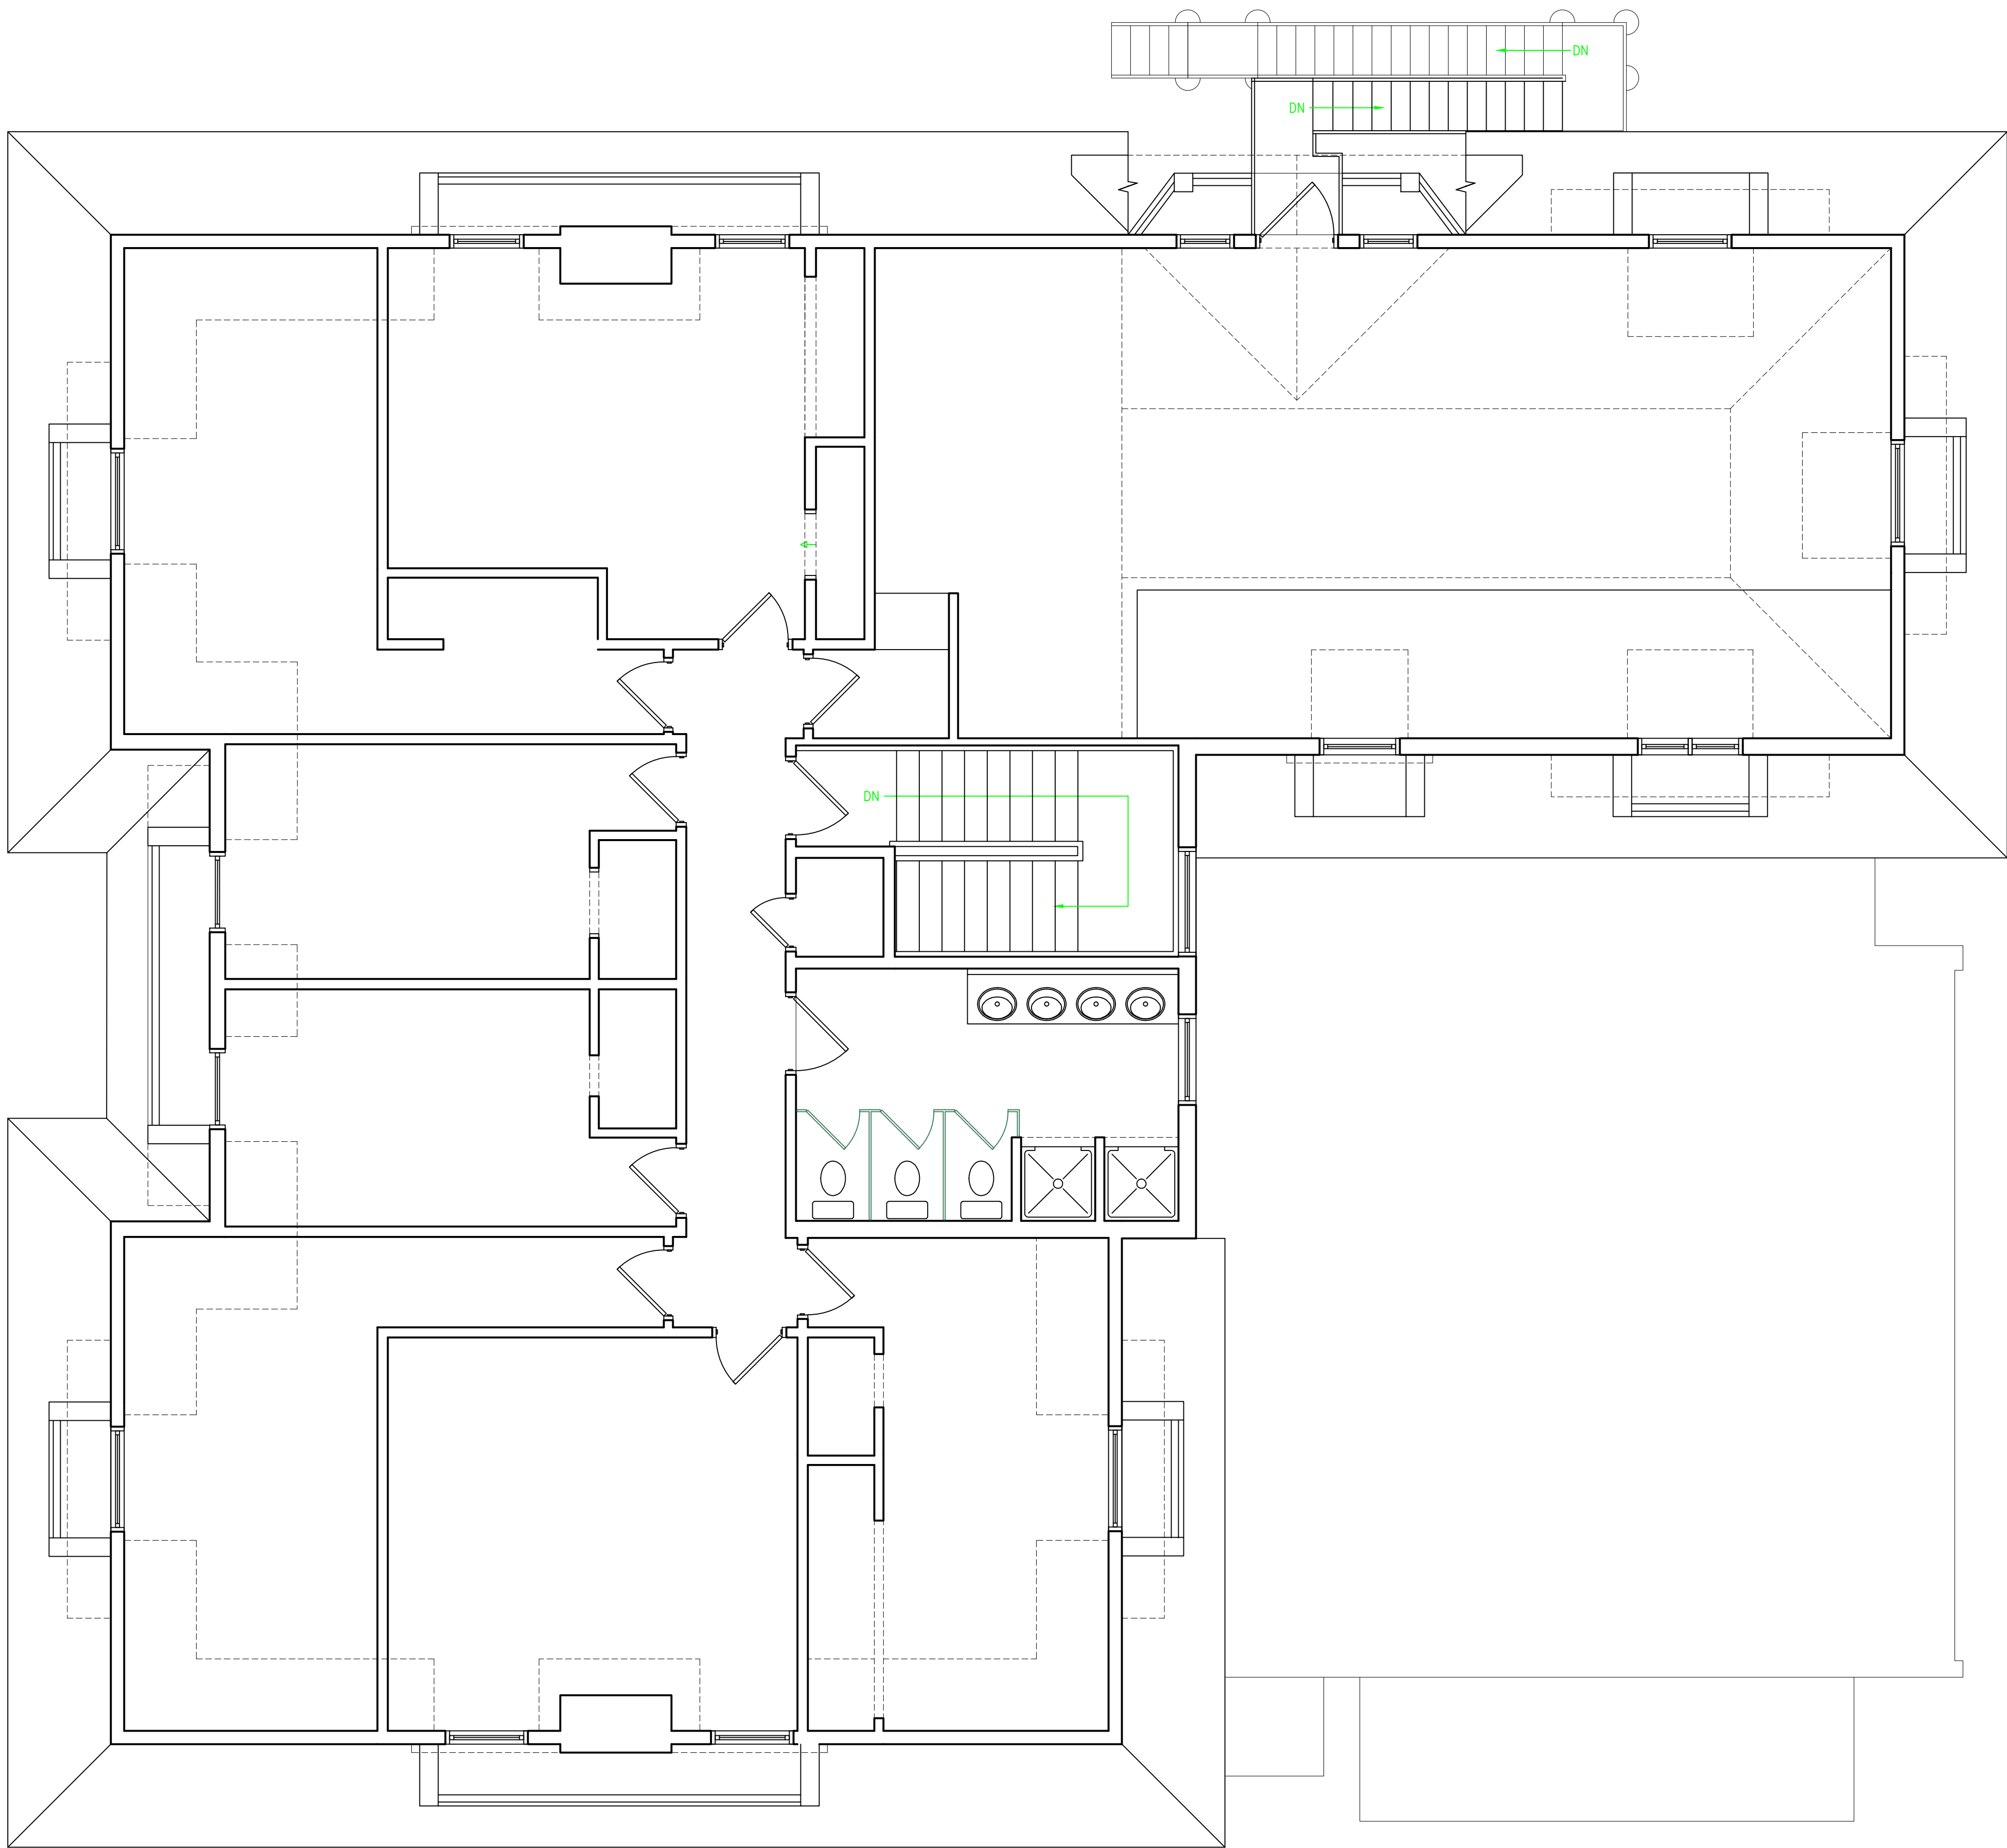

Ex3  
1

Existing 3rd Floor

1/4" = 1'-0"



GENERAL NOTES:

- 1: DO NOT SCALE DRAWINGS. . Notify Architect if additional dimensioning is required.
- 2: Contractor shall verify all dimensions in the field and notify Architect of any discrepancies
- 3: The Contractor shall provide all materials indicated, graphically, as annotated or as needed for a complete and proper installation, and shall notify Architect of any discrepancies in identification of the materials required.
- 4: Large scale plans of details shall take precedence over smaller scale drawings.
- 5: All work shall be in conformance with the Federal, State and Local Building Codes and other governing bodies.
- 6: All work to be performed and inspected as required by the local governing code enforcement office.
- 7: All work is to be installed in accordance with manufacturer's recommendations and specifications.

COPYRIGHT © 2013  
JHL TECTURE P.C.

DRAWING ALTERATION  
IT IS A VIOLATION OF LAW FOR ANY PERSON, UNLESS ACTING UNDER THE DIRECTION OF LICENSED ARCHITECT, PROFESSIONAL ENGINEER, LANDSCAPE ARCHITECT, OR LAND SURVEYOR TO ALTER ANY ITEM ON THIS DOCUMENT IN ANY WAY.  
ANY LICENSEE WHO ALTERS THIS DOCUMENT IS REQUIRED BY LAW TO AFFIX HIS OR HER SEAL AND THE NOTATION "ALTERED BY" FOLLOWED BY HIS OR HER SIGNATURE AND SPECIFIC DESCRIPTION OF THE ALTERATIONS.

6			
5			
4			
3			
2			
1			
#	REVISION DESCRIPTION	DATE	BY

J · H · L

**TECTURE**  
ARCHITECT • ENGINEER, P. C.  
97 Main Street · Hornell NY 14843  
607.324.4329 · Fax 607.324.4025

PRELIMINARY

NOT APPROVED

THIS PLAN HAS NOT RECEIVED FINAL APPROVAL OF ALL REVIEWING AGENCIES. THIS PLAN IS FOR PROBABLE COST OF CONSTRUCTION ONLY AND IS SUBJECT TO REVISIONS UNTIL ALL APPROVALS ARE OBTAINED AND SHOULD NOT BE USED FOR CONSTRUCTION PURPOSES.

RENOVATIONS  
AND ALTERATIONS TO:  
**LAMBDA CHI ALPHA  
ITHACA, NEW YORK**

Lambda Chi Alpha Fraternity  
125 Edgemore Lane  
Ithaca, New York 14850

DRAWING NAME:

**EXISTING 3rd  
FLOOR PLAN**


DATE: 19 OCTOBER 2013  
SCALE: 1/4" = 1'-0"  
DRAWN BY: JHL, PBP, ALF  
PROJECT NUMBER:

DRAWING NUMBER:

**7262**

**EX 3**




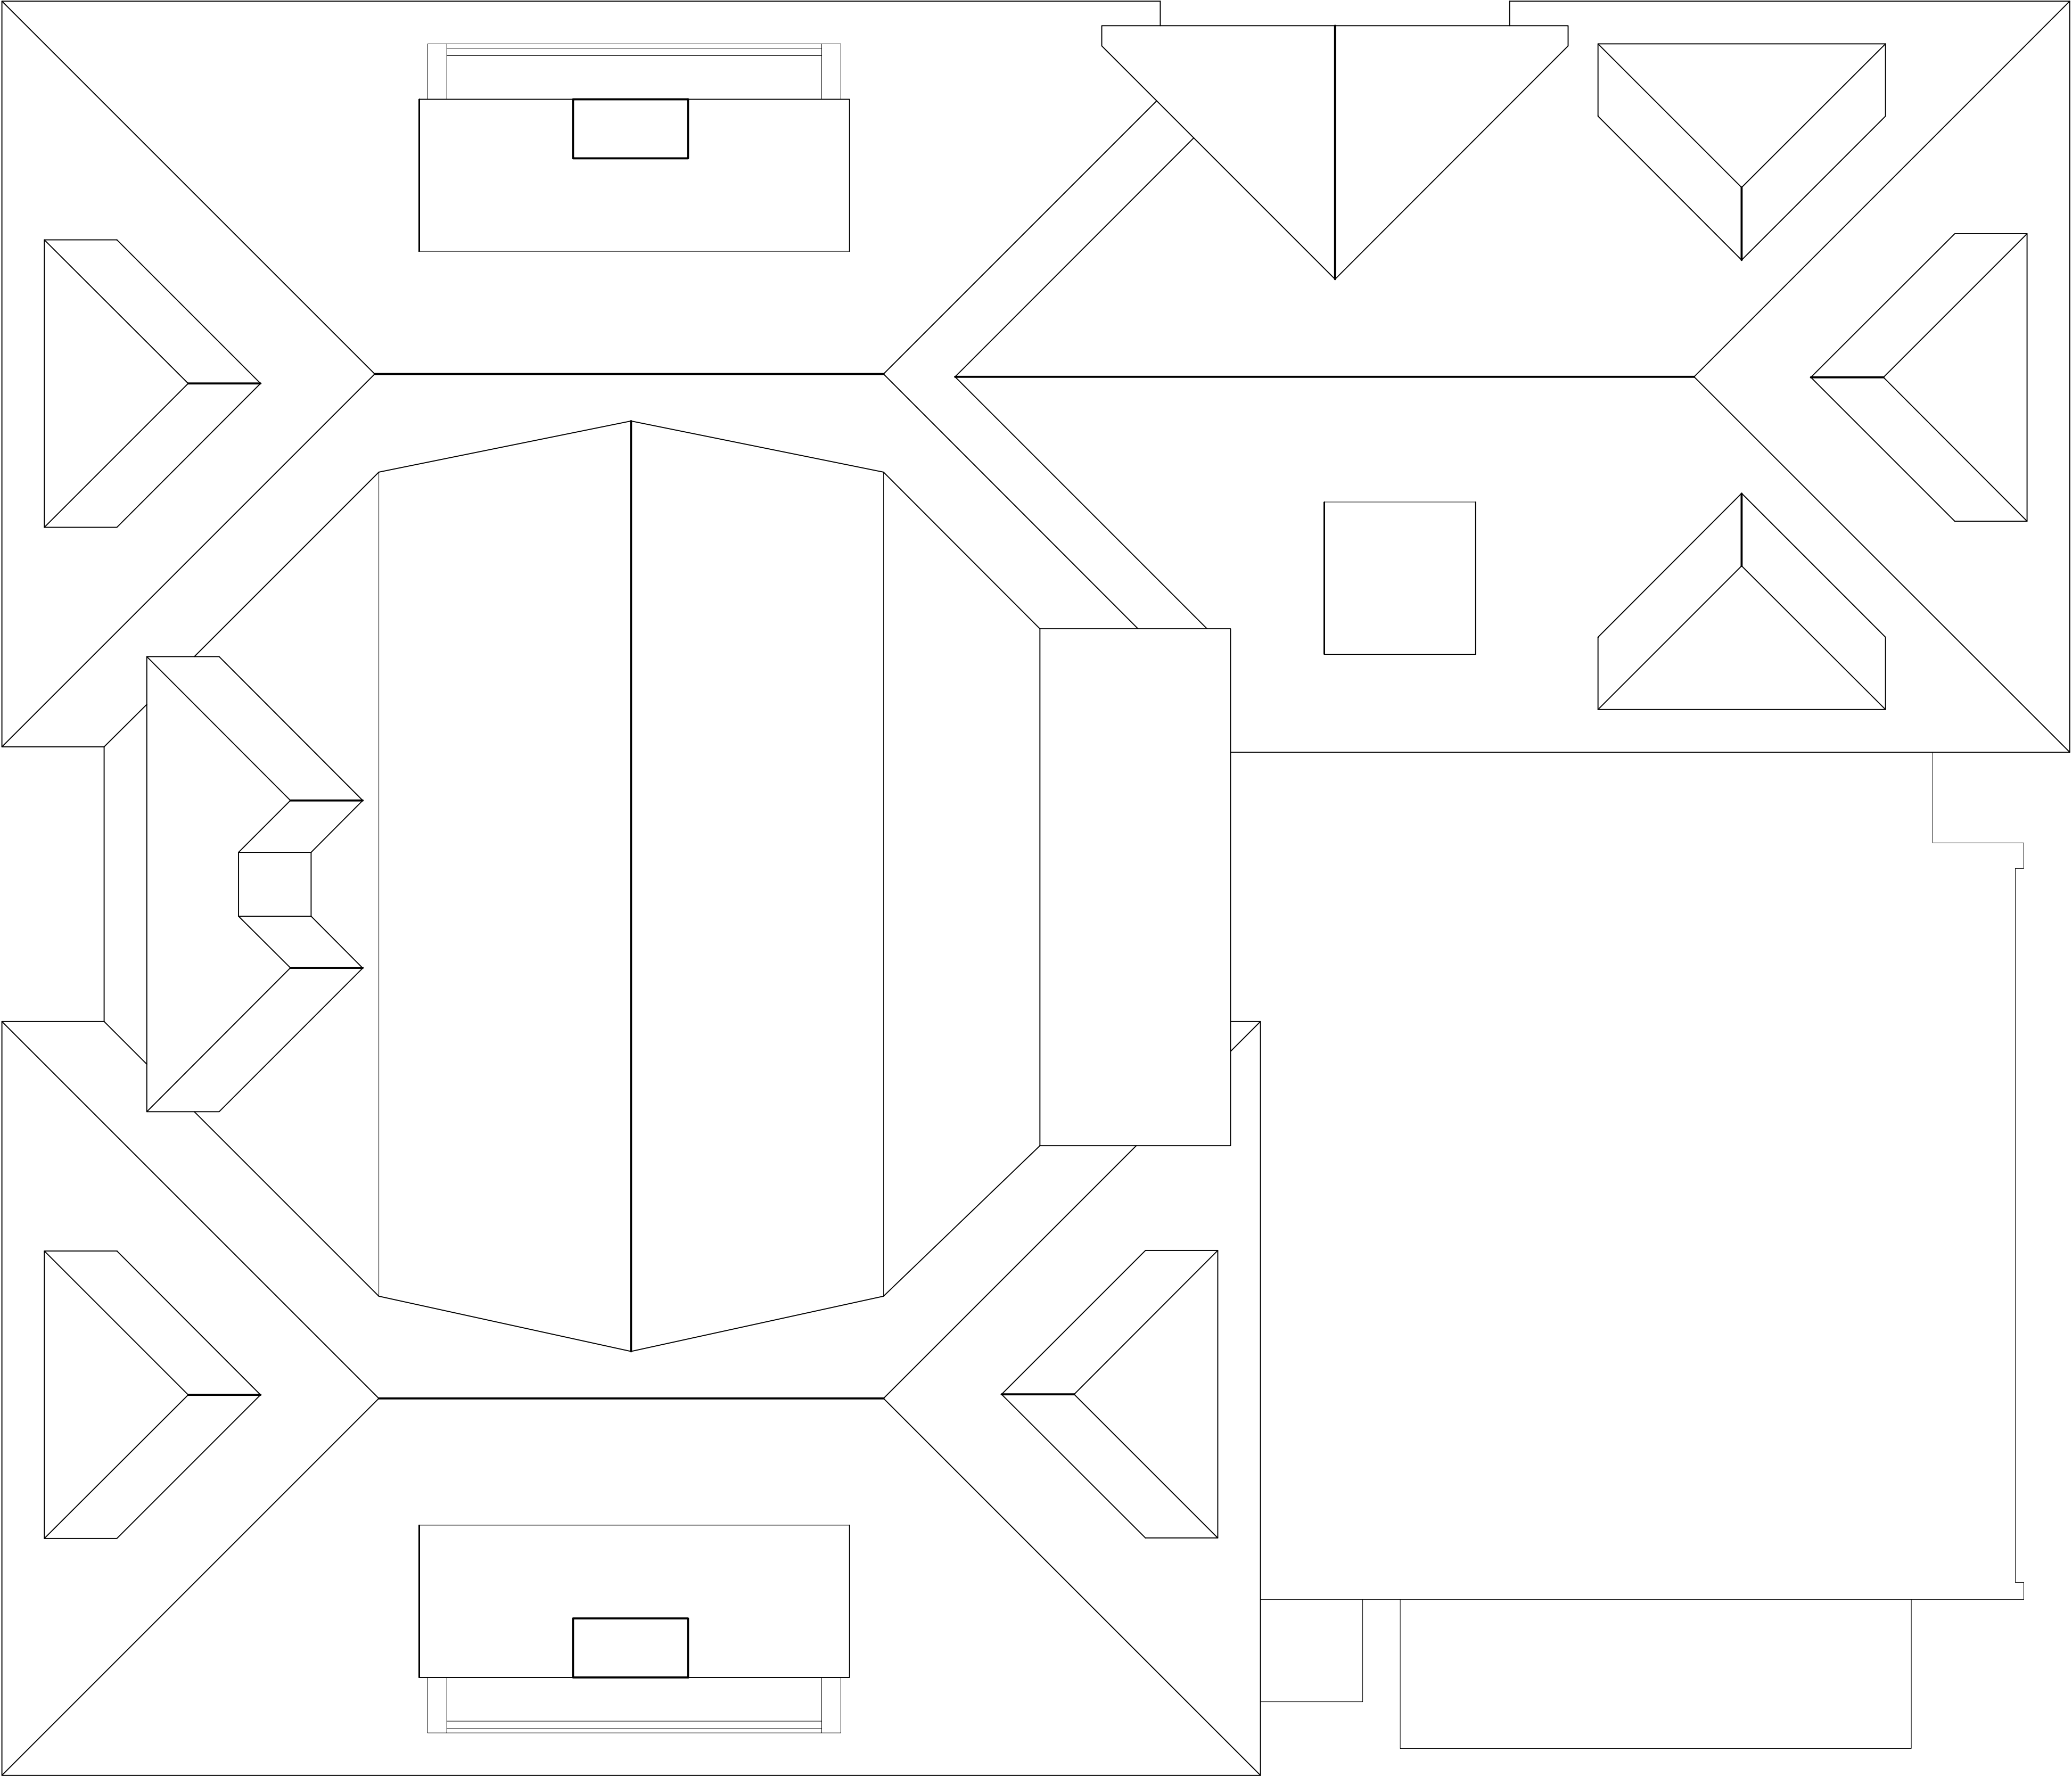

ExR  
1

Existing Roof

1/4" = 1'-0"

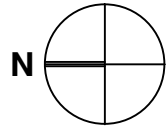

- GENERAL NOTES:**
- 1: DO NOT SCALE DRAWINGS. Notify Architect if additional dimensioning is required.
  - 2: Contractor shall verify all dimensions in the field and notify Architect of any discrepancies
  - 3: The Contractor shall provide all materials indicated, graphically, as annotated or as needed for a complete and proper installation, and shall notify Architect of any discrepancies in identification of the materials required.
  - 4: Large scale plans of details shall take precedence over smaller scale drawings.
  - 5: All work shall be in conformance with the Federal, State and Local Building Codes and other governing bodies.
  - 6: All work to be performed and inspected as required by the local governing code enforcement office.
  - 7: All work is to be installed in accordance with manufacturer's recommendations and specifications.

COPYRIGHT © 2013  
JHL TECTURE P.C.  
DRAWING ALTERATION  
IT IS A VIOLATION OF LAW FOR ANY PERSON, UNLESS ACTING UNDER THE DIRECTION OF LICENSED ARCHITECT, PROFESSIONAL ENGINEER, LANDSCAPE ARCHITECT, OR LAND SURVEYOR TO ALTER ANY ITEM ON THIS DOCUMENT IN ANY WAY.  
ANY LICENSEE WHO ALTERS THIS DOCUMENT IS REQUIRED BY LAW TO AFFIX HIS OR HER SEAL AND THE NOTATION "ALTERED BY" FOLLOWED BY HIS OR HER SIGNATURE AND SPECIFIC DESCRIPTION OF THE ALTERATIONS.

6			
5			
4			
3			
2			
1			
#	REVISION DESCRIPTION	DATE	BY

**J · H · L**

**TECTURE**  
ARCHITECT • ENGINEER, P. C.  
97 Main Street · Hornell NY 14843  
607.324.4329 · Fax 607.324.4025

**PRELIMINARY**  
NOT APPROVED

THIS PLAN HAS NOT RECEIVED FINAL APPROVAL OF ALL REVIEWING AGENCIES. THIS PLAN IS FOR PROBABLE COST OF CONSTRUCTION ONLY AND IS SUBJECT TO REVISIONS UNTIL ALL APPROVALS ARE OBTAINED AND SHOULD NOT BE USED FOR CONSTRUCTION PURPOSES.


**RENOVATIONS  
AND ALTERATIONS TO:  
LAMBDA CHI ALPHA  
ITHACA, NEW YORK**

Lambda Chi Alpha Fraternity  
125 Edgemore Lane  
Ithaca, New York 14850

DRAWING NAME:  
**EXISTING  
ROOF PLAN**

DATE: 19 OCTOBER 2013  
SCALE: 1/4" = 1'-0"  
DRAWN BY: JHL, PBP, ALF  
PROJECT NUMBER:  
**7262**

DRAWING NUMBER:  
**EX R**

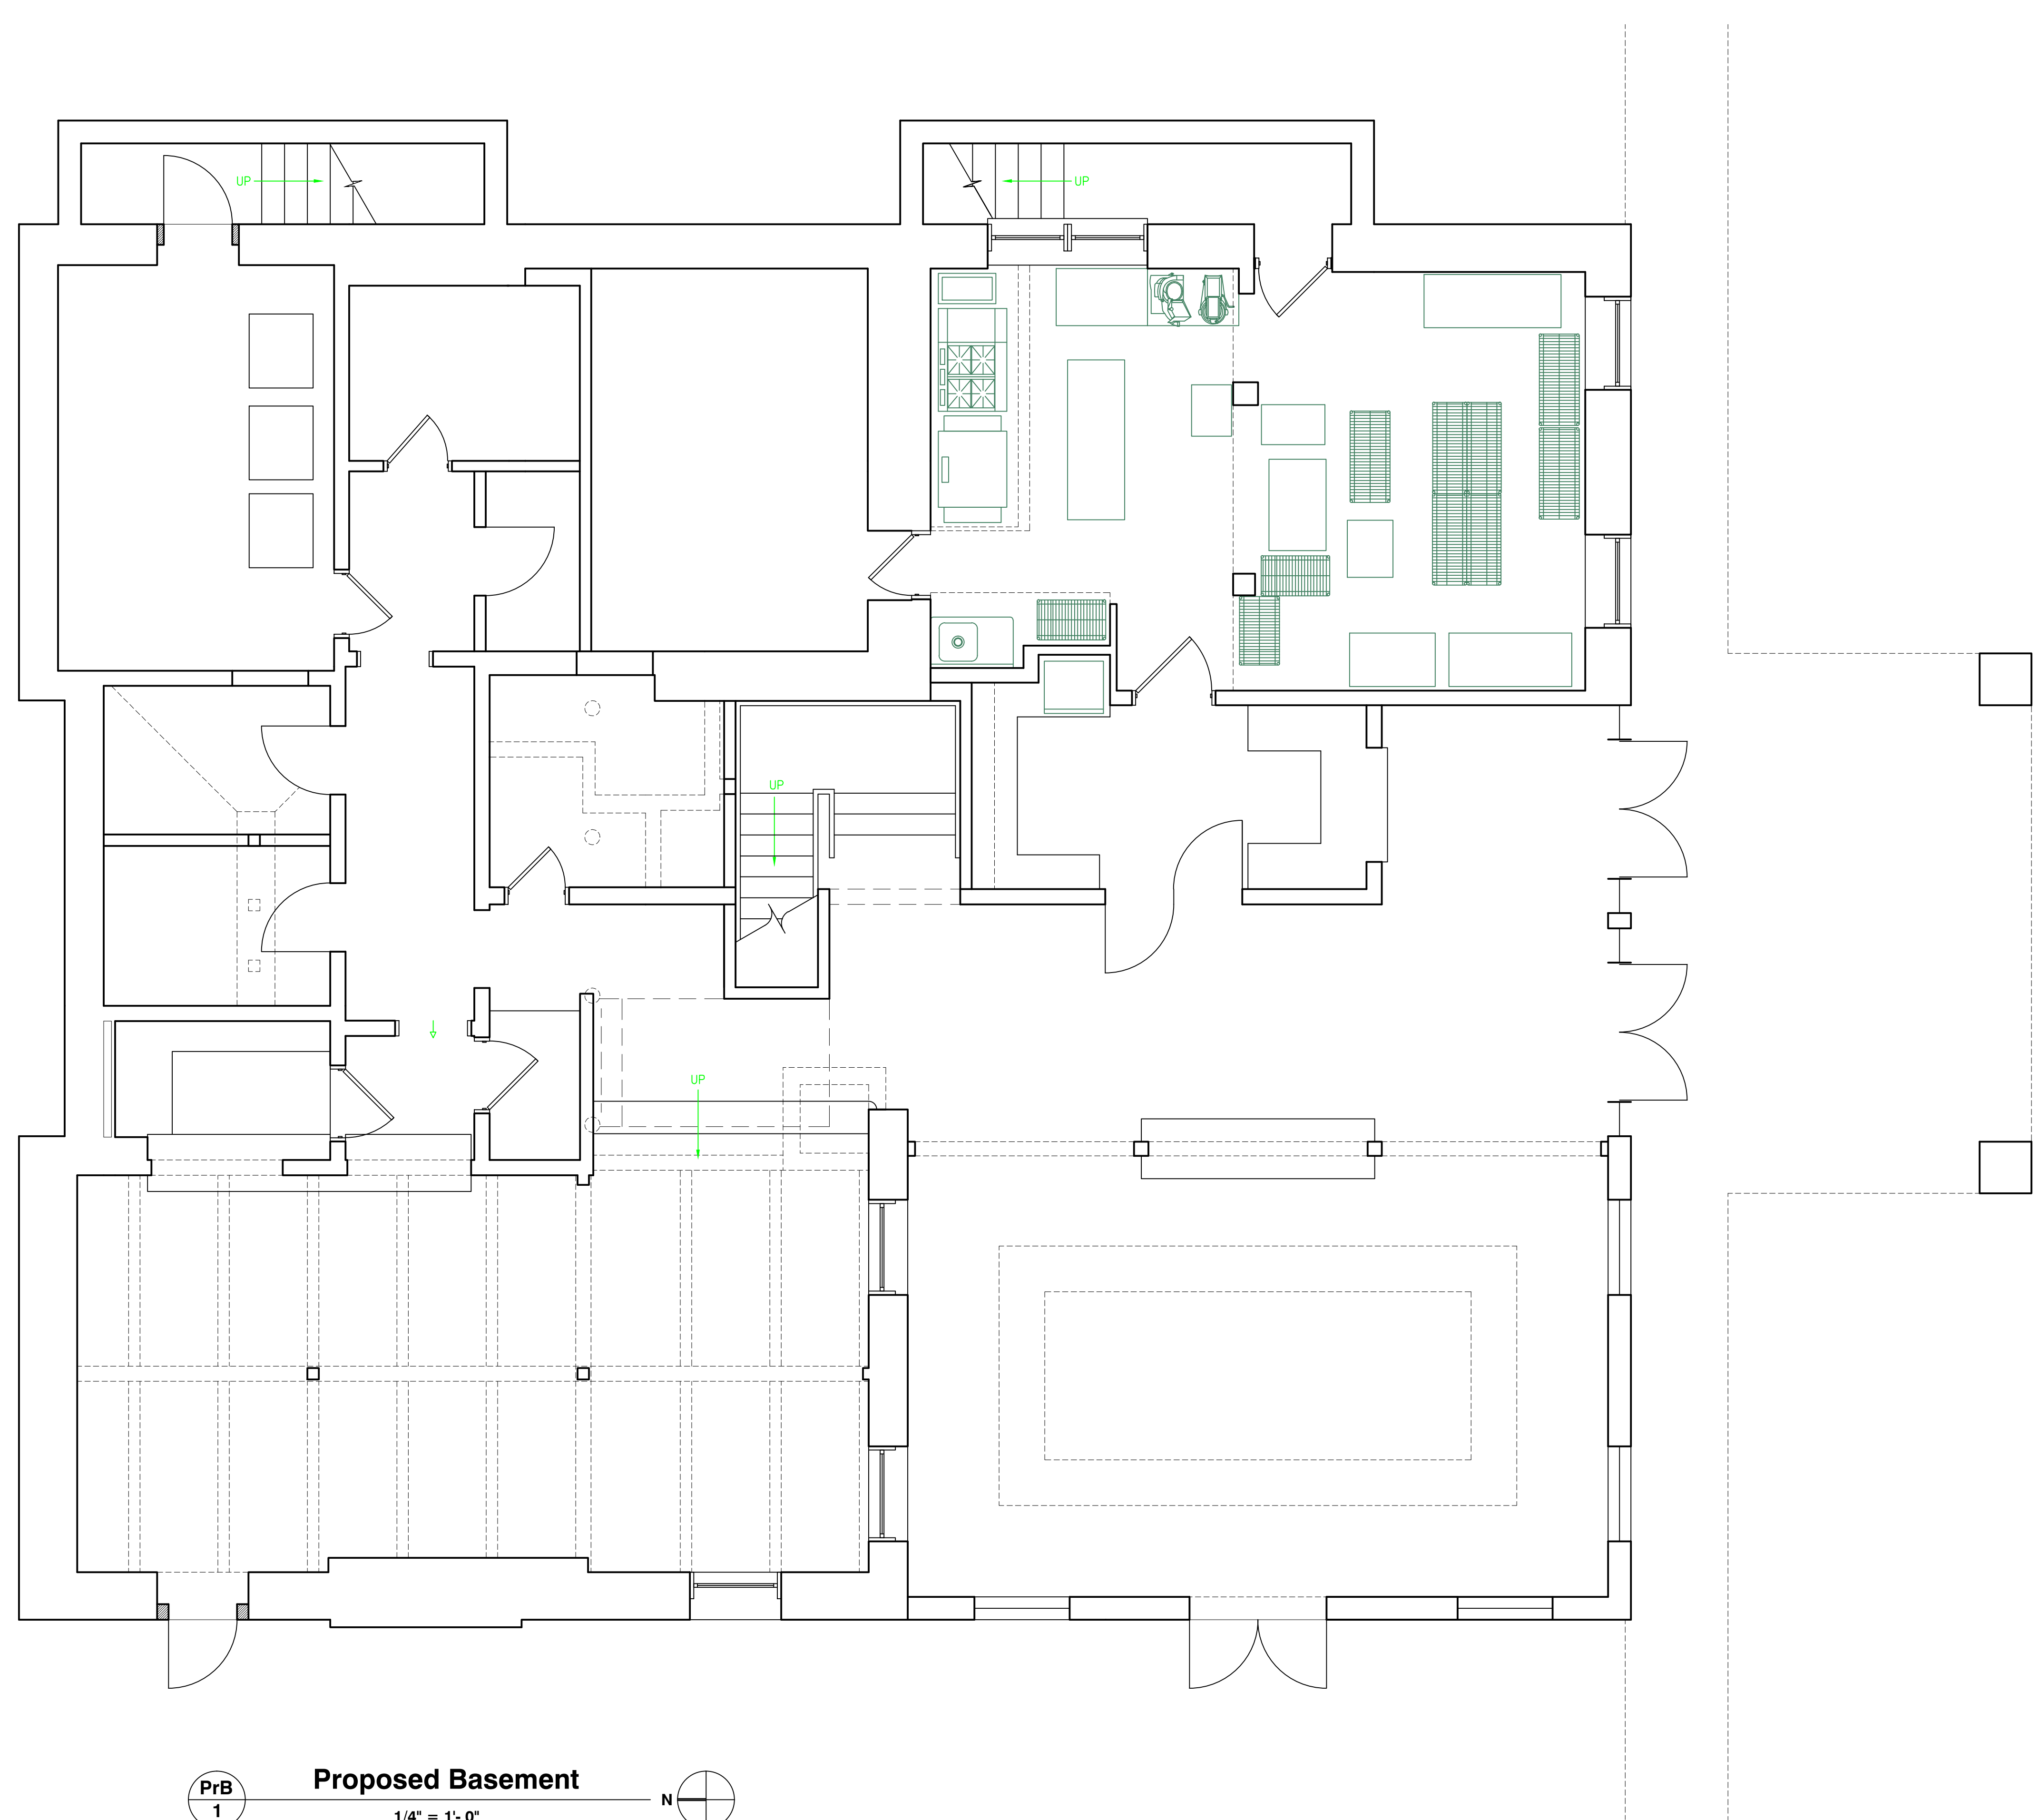

- GENERAL NOTES:**
- 1: DO NOT SCALE DRAWINGS. Notify Architect if additional dimensioning is required.
  - 2: Contractor shall verify all dimensions in the field and notify Architect of any discrepancies
  - 3: The Contractor shall provide all materials indicated, graphically, as annotated or as needed for a complete and proper installation, and shall notify Architect of any discrepancies in identification of the materials required.
  - 4: Large scale plans of details shall take precedence over smaller scale drawings.
  - 5: All work shall be in conformance with the Federal, State and Local Building Codes and other governing bodies.
  - 6: All work to be performed and inspected as required by the local governing code enforcement office.
  - 7: All work is to be installed in accordance with manufacturer's recommendations and specifications.

COPYRIGHT © 2013  
JHL TECTURE P.C.  
DRAWING ALTERATION  
IT IS A VIOLATION OF LAW FOR ANY PERSON, UNLESS ACTING UNDER THE DIRECTION OF LICENSED ARCHITECT, PROFESSIONAL ENGINEER, LANDSCAPE ARCHITECT, OR LAND SURVEYOR TO ALTER ANY ITEM ON THIS DOCUMENT IN ANY WAY.  
ANY LICENSEE WHO ALTERS THIS DOCUMENT IS REQUIRED BY LAW TO AFFIX HIS OR HER SEAL AND THE NOTATION "ALTERED BY" FOLLOWED BY HIS OR HER SIGNATURE AND SPECIFIC DESCRIPTION OF THE ALTERATIONS.

6			
5			
4			
3			
2			
1			
#	REVISION DESCRIPTION	DATE	BY

**J · H · L**

**TECTURE**  
ARCHITECT • ENGINEER, P.C.  
97 Main Street · Hornell NY 14843  
607.324.4329 · Fax 607.324.4025

**PRELIMINARY**  
NOT APPROVED  
THIS PLAN HAS NOT RECEIVED FINAL APPROVAL OF ALL REVIEWING AGENCIES. THIS PLAN IS FOR PROBABLE COST OF CONSTRUCTION ONLY AND IS SUBJECT TO REVISIONS UNTIL ALL APPROVALS ARE OBTAINED AND SHOULD NOT BE USED FOR CONSTRUCTION PURPOSES.

**RENOVATIONS  
AND ALTERATIONS TO:  
LAMBDA CHI ALPHA  
ITHACA, NEW YORK**

Lambda Chi Alpha Fraternity  
125 Edgemore Lane  
Ithaca, New York 14850

DRAWING NAME:  
**PROPOSED  
BASEMENT PLAN**

DATE: 19 OCTOBER 2013  
SCALE: 1/4" = 1'-0"  
DRAWN BY: JHL, PBP, ALF  
PROJECT NUMBER:  
**7262**

DRAWING NUMBER:  
**PR B**



- GENERAL NOTES:
- 1: DO NOT SCALE DRAWINGS. Notify Architect if additional dimensioning is required.
  - 2: Contractor shall verify all dimensions in the field and notify Architect of any discrepancies
  - 3: The Contractor shall provide all materials indicated, graphically, as annotated or as needed for a complete and proper installation, and shall notify Architect of any discrepancies in identification of the materials required.
  - 4: Large scale plans of details shall take precedence over smaller scale drawings.
  - 5: All work shall be in conformance with the Federal, State and Local Building Codes and other governing bodies.
  - 6: All work to be performed and inspected as required by the local governing code enforcement office.
  - 7: All work is to be installed in accordance with manufacturer's recommendations and specifications.

COPYRIGHT © 2013  
JHL TECTURE P.C.  
DRAWING ALTERATION  
IT IS A VIOLATION OF LAW FOR ANY PERSON, UNLESS ACTING UNDER THE DIRECTION OF LICENSED ARCHITECT, PROFESSIONAL ENGINEER, LANDSCAPE ARCHITECT, OR LAND SURVEYOR TO ALTER ANY ITEM ON THIS DOCUMENT IN ANY WAY.  
ANY LICENSEE WHO ALTERS THIS DOCUMENT IS REQUIRED BY LAW TO AFFIX HIS OR HER SEAL AND THE NOTATION "ALTERED BY" FOLLOWED BY HIS OR HER SIGNATURE AND SPECIFIC DESCRIPTION OF THE ALTERATIONS.

6			
5			
4			
3			
2			
1			
#	REVISION DESCRIPTION	DATE	BY

**J · H · L**

**TECTURE**  
ARCHITECT • ENGINEER, P. C.  
97 Main Street · Hornell NY 14843  
607.324.4329 · Fax 607.324.4025


**PRELIMINARY**  
NOT APPROVED  
THIS PLAN HAS NOT RECEIVED FINAL APPROVAL OF ALL REVIEWING AGENCIES. THIS PLAN IS FOR PROBABLE COST OF CONSTRUCTION ONLY AND IS SUBJECT TO REVISIONS UNTIL ALL APPROVALS ARE OBTAINED AND SHOULD NOT BE USED FOR CONSTRUCTION PURPOSES.

RENOVATIONS  
AND ALTERATIONS TO:  
**LAMBDA CHI ALPHA  
ITHACA, NEW YORK**  
  
Lambda Chi Alpha Fraternity  
125 Edgemore Lane  
Ithaca, New York 14850

DRAWING NAME:  
**PROPOSED 1st  
FLOOR PLAN**

DATE: 19 OCTOBER 2013  
SCALE: 1/4" = 1'-0"  
DRAWN BY: JHL, PBP, ALF  
PROJECT NUMBER:  
**7262**

DRAWING NUMBER:  
**PR 1**

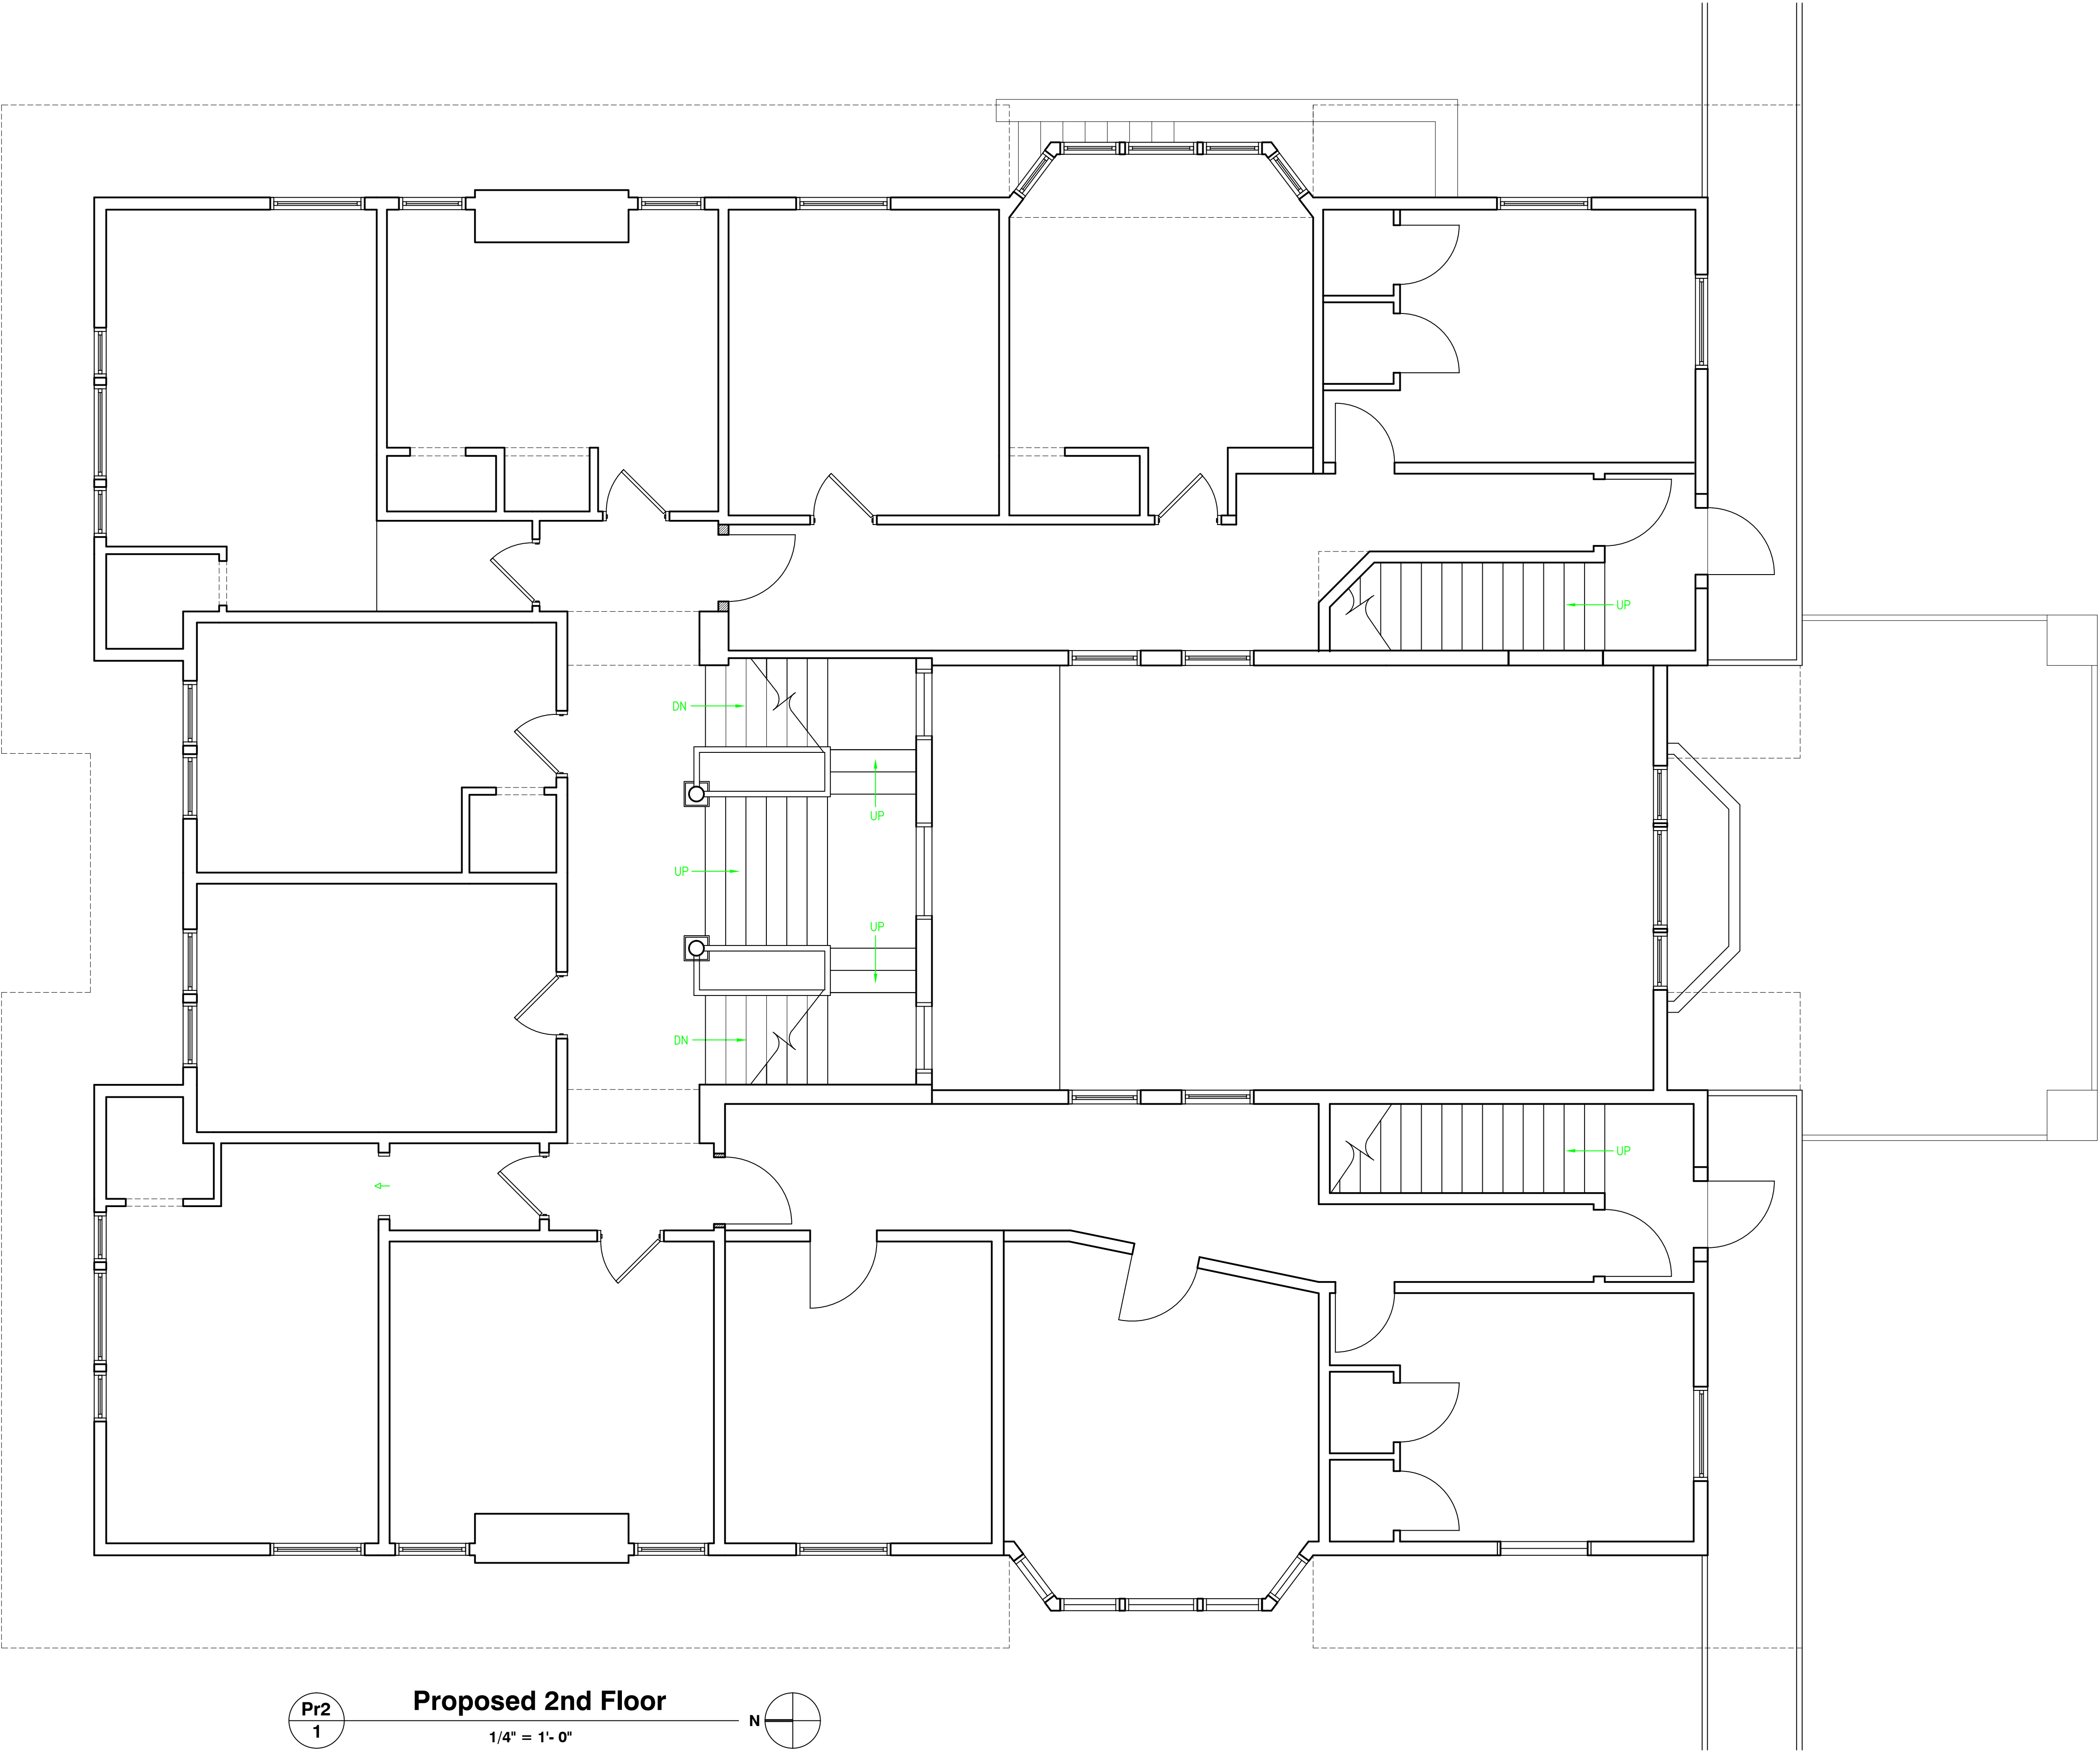

- GENERAL NOTES:**
- 1: DO NOT SCALE DRAWINGS. Notify Architect if additional dimensioning is required.
  - 2: Contractor shall verify all dimensions in the field and notify Architect of any discrepancies
  - 3: The Contractor shall provide all materials indicated, graphically, as annotated or as needed for a complete and proper installation, and shall notify Architect of any discrepancies in identification of the materials required.
  - 4: Large scale plans of details shall take precedence over smaller scale drawings.
  - 5: All work shall be in conformance with the Federal, State and Local Building Codes and other governing bodies.
  - 6: All work to be performed and inspected as required by the local governing code enforcement office.
  - 7: All work is to be installed in accordance with manufacturer's recommendations and specifications.

COPYRIGHT © 2013 JHL TECTURE P.C. DRAWING ALTERATION IT IS A VIOLATION OF LAW FOR ANY PERSON, UNLESS ACTING UNDER THE DIRECTION OF LICENSED ARCHITECT, PROFESSIONAL ENGINEER, LANDSCAPE ARCHITECT, OR LAND SURVEYOR TO ALTER ANY ITEM ON THIS DOCUMENT IN ANY WAY. ANY LICENSEE WHO ALTERS THIS DOCUMENT IS REQUIRED BY LAW TO AFFIX HIS OR HER SEAL AND THE NOTATION "ALTERED BY" FOLLOWED BY HIS OR HER SIGNATURE AND SPECIFIC DESCRIPTION OF THE ALTERATIONS.			
6			
5			
4			
3			
2			
1			
#	REVISION DESCRIPTION	DATE	BY

J · H · L

TECTURE

ARCHITECT • ENGINEER, P. C.

97 Main Street · Hornell NY 14843

607.324.4329 · Fax 607.324.4025

PRELIMINARY

NOT APPROVED

THIS PLAN HAS NOT RECEIVED FINAL APPROVAL OF ALL REVIEWING AGENCIES. THIS PLAN IS FOR PROBABLE COST OF CONSTRUCTION ONLY AND IS SUBJECT TO REVISIONS UNTIL ALL APPROVALS ARE OBTAINED AND SHOULD NOT BE USED FOR CONSTRUCTION PURPOSES.

RENOVATIONS  
AND ALTERATIONS TO:

LAMBDA CHI ALPHA  
ITHACA, NEW YORK

Lambda Chi Alpha Fraternity  
125 Edgemore Lane  
Ithaca, New York 14850

DRAWING NAME:

PROPOSED 2nd  
FLOOR PLAN


DATE: 19 OCTOBER 2013  
SCALE: 1/4" = 1'-0"  
DRAWN BY: JHL, PBP, ALF  
PROJECT NUMBER:

7262

DRAWING NUMBER:

PR 2




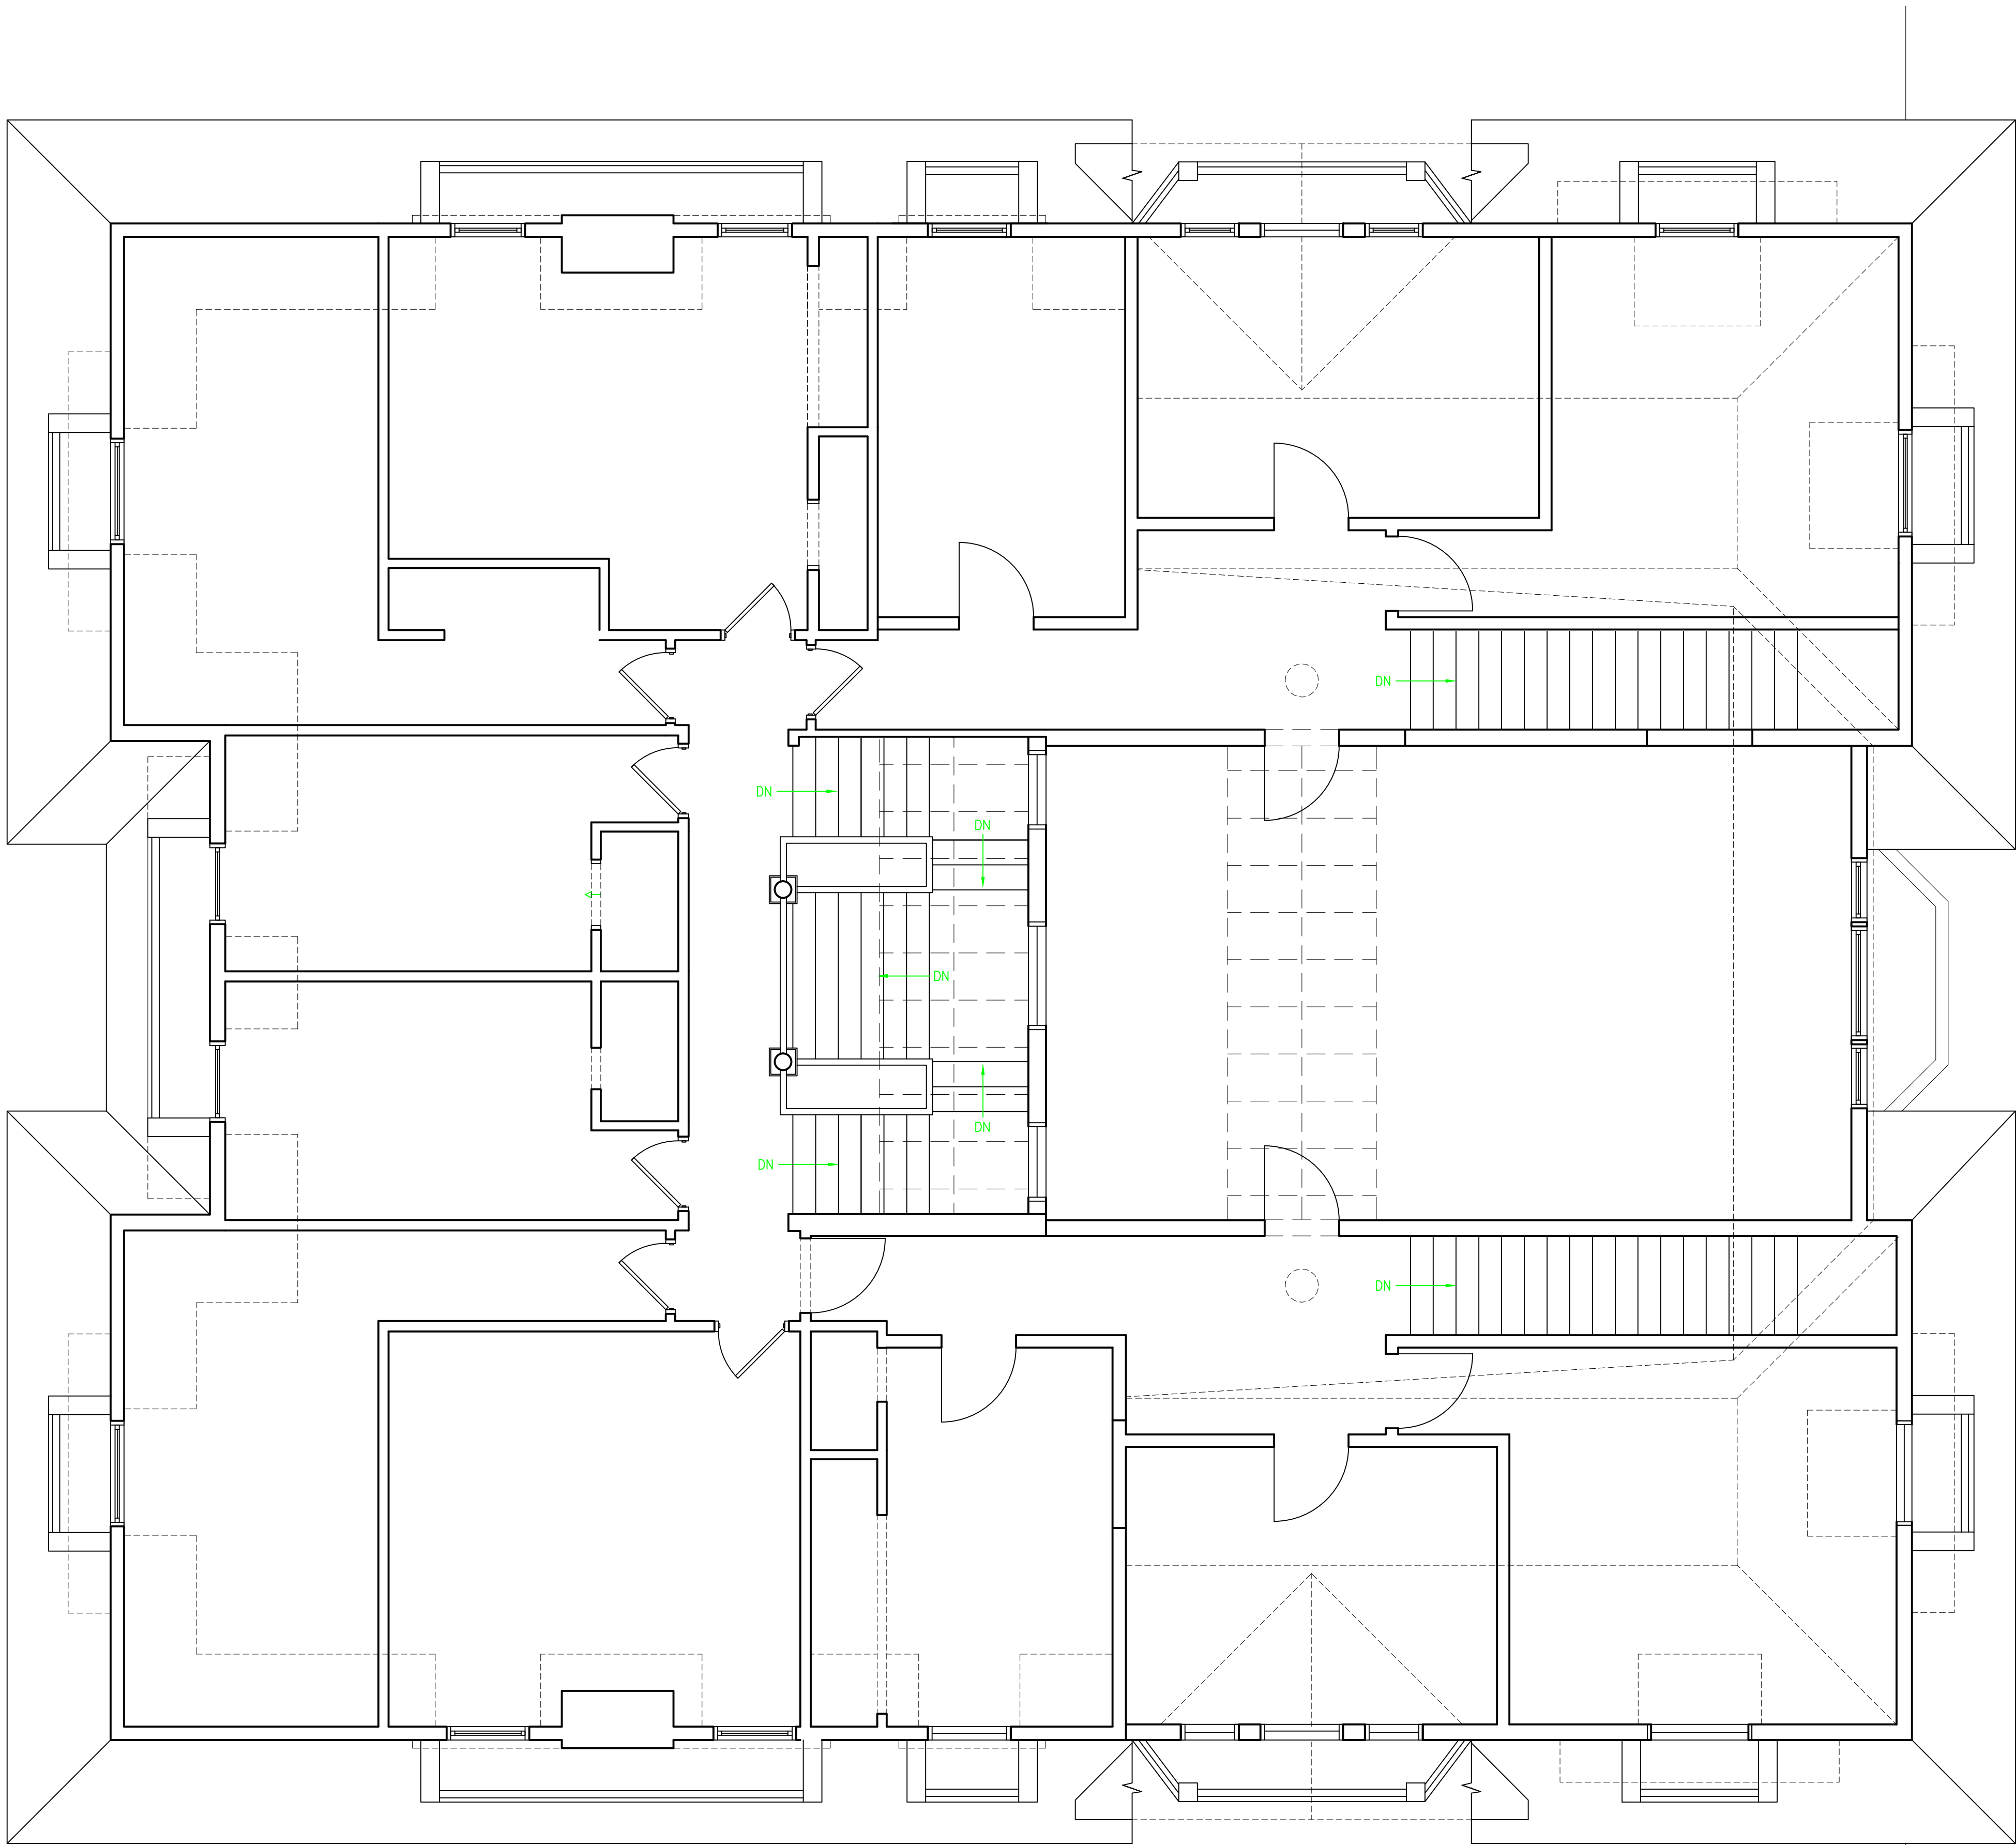

Pr3  
1

Proposed 3rd Floor

1/4" = 1'-0"

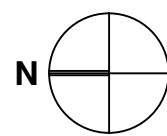

- GENERAL NOTES:
- 1: DO NOT SCALE DRAWINGS. Notify Architect if additional dimensioning is required.
  - 2: Contractor shall verify all dimensions in the field and notify Architect of any discrepancies
  - 3: The Contractor shall provide all materials indicated, graphically, as annotated or as needed for a complete and proper installation, and shall notify Architect of any discrepancies in identification of the materials required.
  - 4: Large scale plans of details shall take precedence over smaller scale drawings.
  - 5: All work shall be in conformance with the Federal, State and Local Building Codes and other governing bodies.
  - 6: All work to be performed and inspected as required by the local governing code enforcement office.
  - 7: All work is to be installed in accordance with manufacturer's recommendations and specifications.

COPYRIGHT © 2013  
JHL TECTURE P.C.  
DRAWING ALTERATION  
IT IS A VIOLATION OF LAW FOR ANY PERSON, UNLESS ACTING UNDER THE DIRECTION OF LICENSED ARCHITECT, PROFESSIONAL ENGINEER, LANDSCAPE ARCHITECT, OR LAND SURVEYOR TO ALTER ANY ITEM ON THIS DOCUMENT IN ANY WAY.  
ANY LICENSEE WHO ALTERS THIS DOCUMENT IS REQUIRED BY LAW TO AFFIX HIS OR HER SEAL AND THE NOTATION "ALTERED BY" FOLLOWED BY HIS OR HER SIGNATURE AND SPECIFIC DESCRIPTION OF THE ALTERATIONS.

6			
5			
4			
3			
2			
1			
#	REVISION DESCRIPTION	DATE	BY

J · H · L

**TECTURE**  
ARCHITECT • ENGINEER, P. C.  
97 Main Street · Hornell NY 14843  
607.324.4329 · Fax 607.324.4025

**PRELIMINARY**  
NOT APPROVED

THIS PLAN HAS NOT RECEIVED FINAL APPROVAL OF ALL REVIEWING AGENCIES. THIS PLAN IS FOR PROBABLE COST OF CONSTRUCTION ONLY AND IS SUBJECT TO REVISIONS UNTIL ALL APPROVALS ARE OBTAINED AND SHOULD NOT BE USED FOR CONSTRUCTION PURPOSES.


RENOVATIONS  
AND ALTERATIONS TO:  
**LAMBDA CHI ALPHA  
ITHACA, NEW YORK**

Lambda Chi Alpha Fraternity  
125 Edgemore Lane  
Ithaca, New York 14850

DRAWING NAME:  
**PROPOSED 3rd  
FLOOR PLAN**

DATE: 19 OCTOBER 2013  
SCALE: 1/4" = 1'-0"  
DRAWN BY: JHL, PBP, ALF  
PROJECT NUMBER:  
**7262**


DRAWING NUMBER:  
**PR 3**

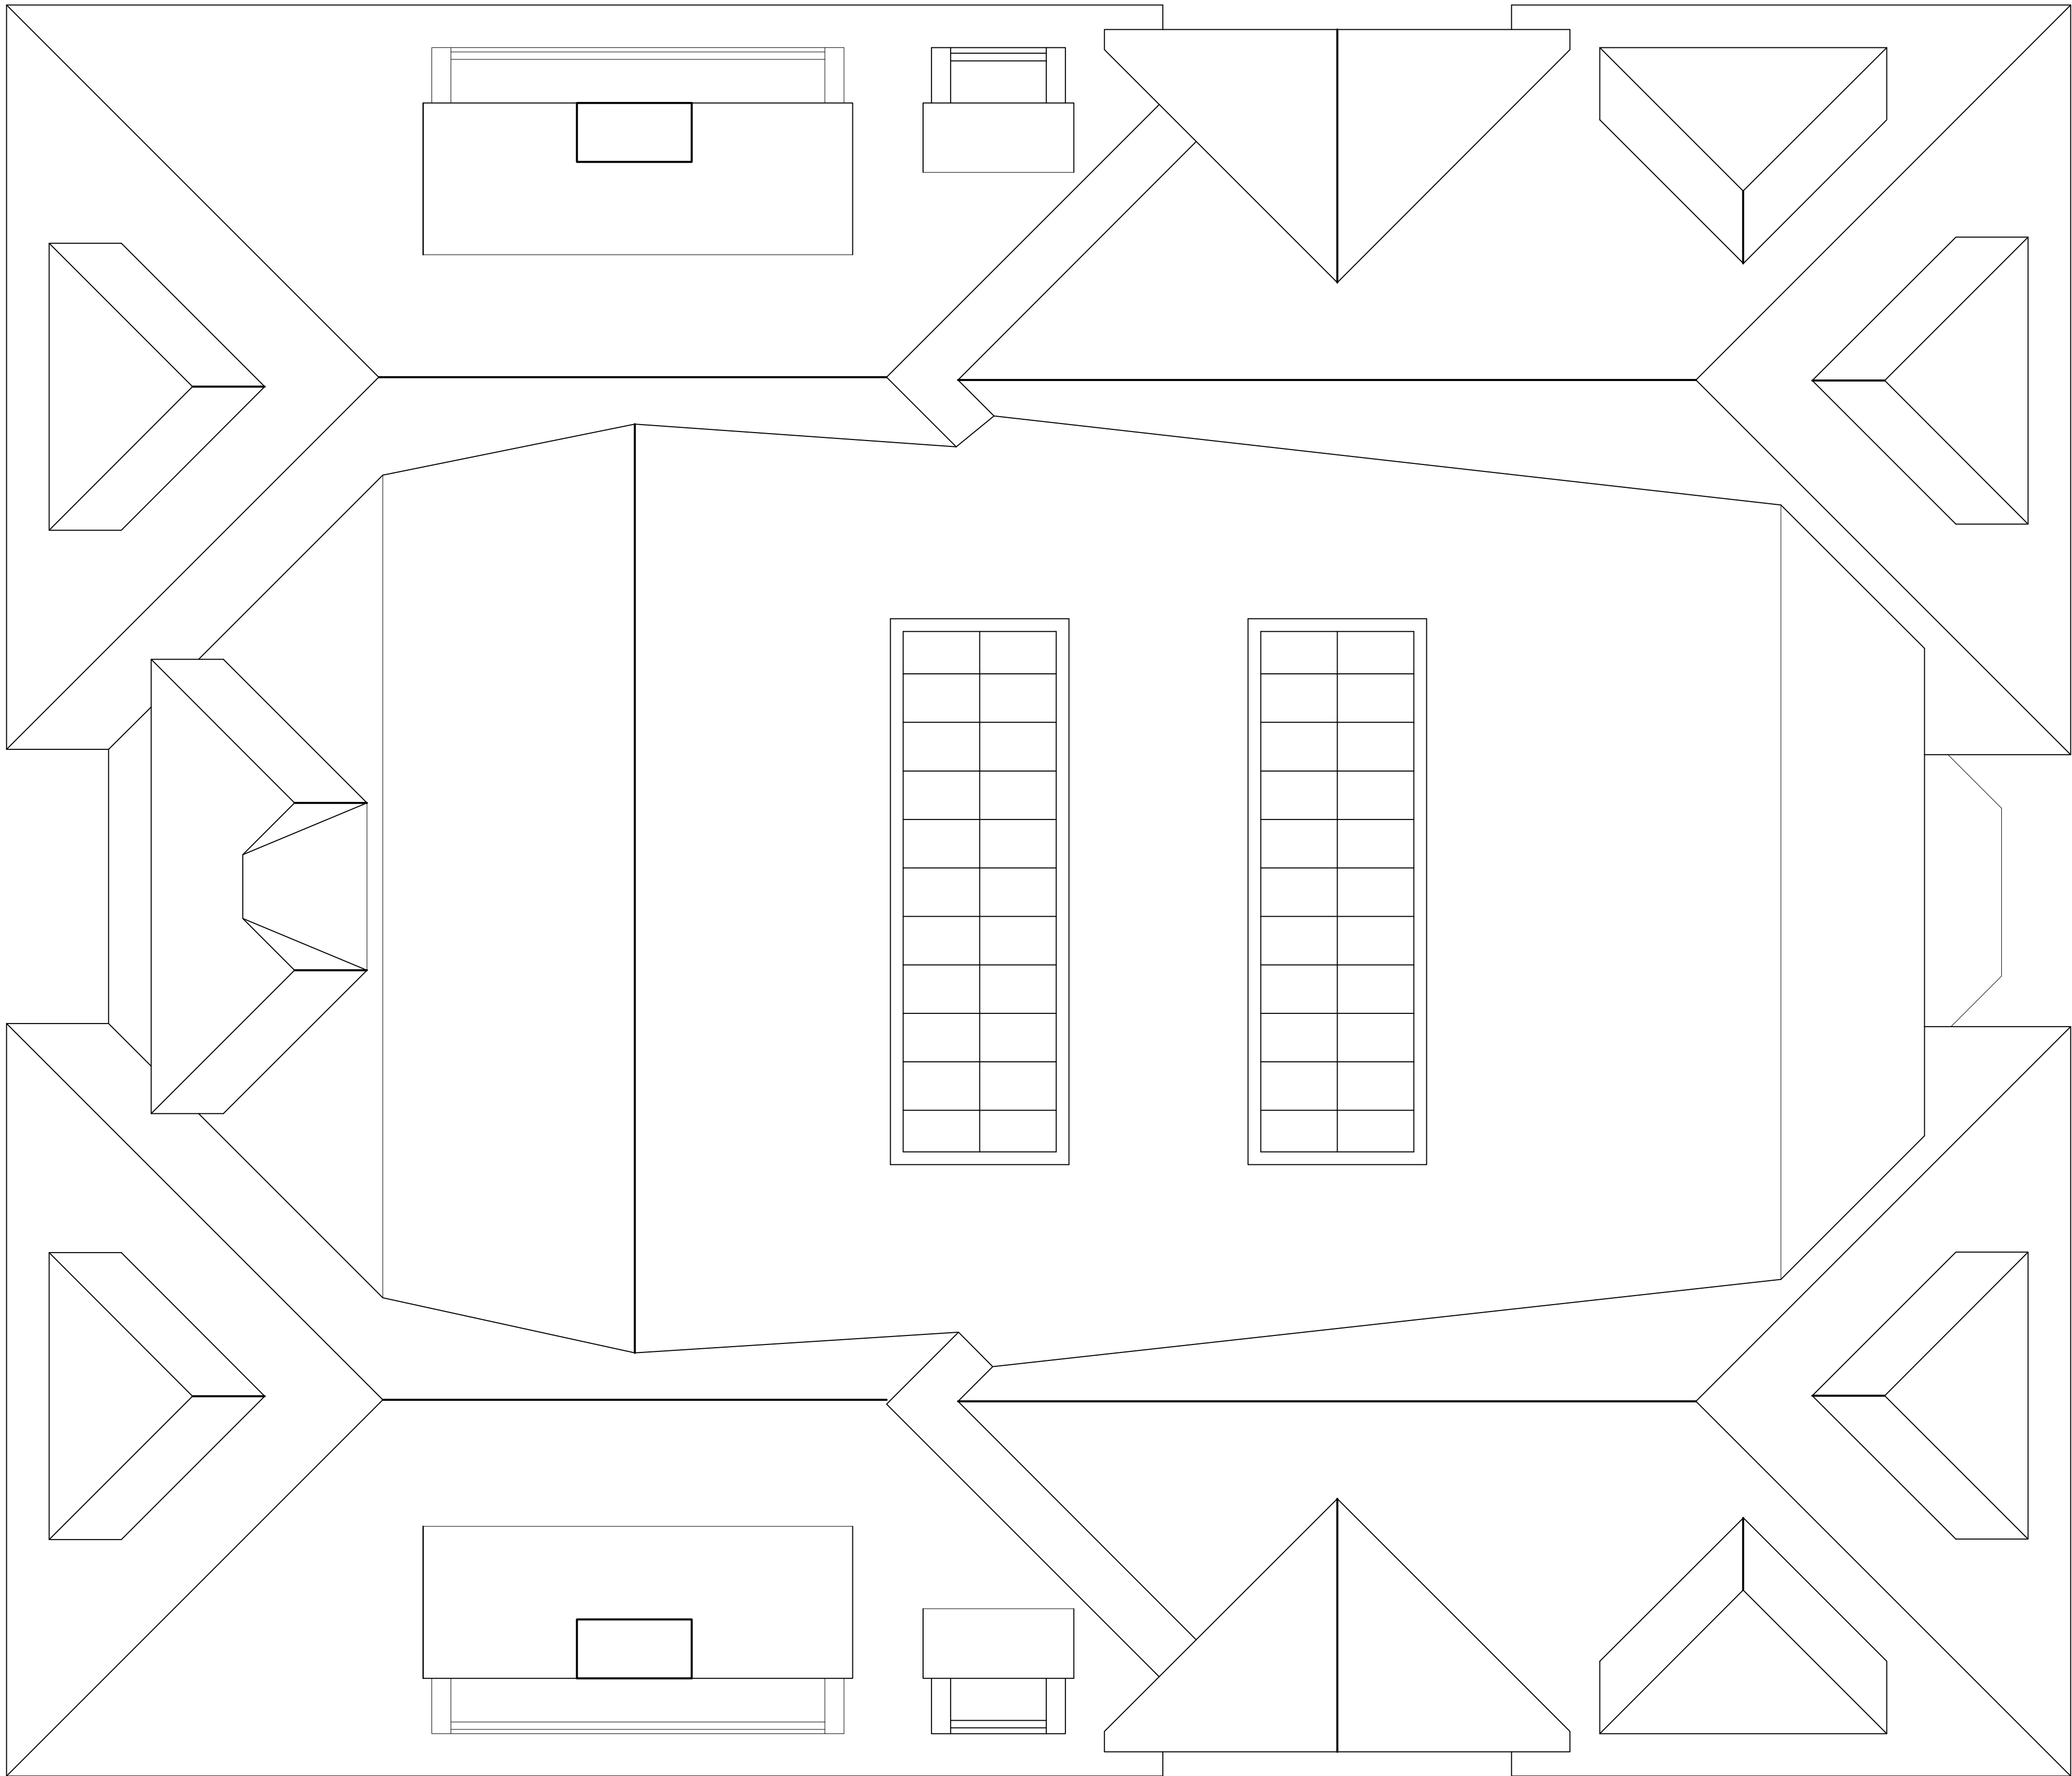

PrR  
1

Proposed Roof Plan

1/4" = 1'-0"

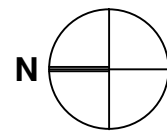

- GENERAL NOTES:
- 1: DO NOT SCALE DRAWINGS. Notify Architect if additional dimensioning is required.
  - 2: Contractor shall verify all dimensions in the field and notify Architect of any discrepancies
  - 3: The Contractor shall provide all materials indicated, graphically, as annotated or as needed for a complete and proper installation, and shall notify Architect of any discrepancies in identification of the materials required.
  - 4: Large scale plans of details shall take precedence over smaller scale drawings.
  - 5: All work shall be in conformance with the Federal, State and Local Building Codes and other governing bodies.
  - 6: All work to be performed and inspected as required by the local governing code enforcement office.
  - 7: All work is to be installed in accordance with manufacturer's recommendations and specifications.

COPYRIGHT © 2013  
JHL TECTURE P.C.  
DRAWING ALTERATION  
IT IS A VIOLATION OF LAW FOR ANY PERSON, UNLESS ACTING UNDER THE DIRECTION OF LICENSED ARCHITECT, PROFESSIONAL ENGINEER, LANDSCAPE ARCHITECT, OR LAND SURVEYOR TO ALTER ANY ITEM ON THIS DOCUMENT IN ANY WAY.  
ANY LICENSEE WHO ALTERS THIS DOCUMENT IS REQUIRED BY LAW TO AFFIX HIS OR HER SEAL AND THE NOTATION "ALTERED BY" FOLLOWED BY HIS OR HER SIGNATURE AND SPECIFIC DESCRIPTION OF THE ALTERATIONS.

6			
5			
4			
3			
2			
1			
#	REVISION DESCRIPTION	DATE	BY

J · H · L

TECTURE

ARCHITECT • ENGINEER, P. C.

97 Main Street · Hornell NY 14843

607.324.4329 · Fax 607.324.4025

PRELIMINARY

NOT APPROVED

THIS PLAN HAS NOT RECEIVED FINAL APPROVAL OF ALL REVIEWING AGENCIES. THIS PLAN IS FOR PROBABLE COST OF CONSTRUCTION ONLY AND IS SUBJECT TO REVISIONS UNTIL ALL APPROVALS ARE OBTAINED AND SHOULD NOT BE USED FOR CONSTRUCTION PURPOSES.

RENOVATIONS  
AND ALTERATIONS TO:

LAMBDA CHI ALPHA  
ITHACA, NEW YORK

Lambda Chi Alpha Fraternity  
125 Edgemore Lane  
Ithaca, New York 14850

DRAWING NAME:

PROPOSED  
ROOF PLAN

DATE: 19 OCTOBER 2013  
SCALE: 1/4" = 1'-0"  
DRAWN BY: JHL, PBP, ALF  
PROJECT NUMBER:

7262

DRAWING NUMBER:

PR 3





- GENERAL NOTES:
- 1: DO NOT SCALE DRAWINGS. Notify Architect if additional dimensioning is required.
  - 2: Contractor shall verify all dimensions in the field and notify Architect of any discrepancies
  - 3: The Contractor shall provide all materials indicated, graphically, as annotated or as needed for a complete and proper installation, and shall notify Architect of any discrepancies in identification of the materials required.
  - 4: Large scale plans of details shall take precedence over smaller scale drawings.
  - 5: All work shall be in conformance with the Federal, State and Local Building Codes and other governing bodies.
  - 6: All work to be performed and inspected as required by the local governing code enforcement office.
  - 7: All work is to be installed in accordance with manufacturer's recommendations and specifications.

COPYRIGHT © 2013  
JHL TECTURE P.C.  
DRAWING ALTERATION  
IT IS A VIOLATION OF LAW FOR ANY PERSON, UNLESS ACTING UNDER THE DIRECTION OF LICENSED ARCHITECT, PROFESSIONAL ENGINEER, LANDSCAPE ARCHITECT, OR LAND SURVEYOR TO ALTER ANY ITEM ON THIS DOCUMENT IN ANY WAY.  
ANY LICENSEE WHO ALTERS THIS DOCUMENT IS REQUIRED BY LAW TO AFFIX HIS OR HER SEAL AND THE NOTATION "ALTERED BY" FOLLOWED BY HIS OR HER SIGNATURE AND SPECIFIC DESCRIPTION OF THE ALTERATIONS.

6			
5			
4			
3			
2			
1			
#	REVISION DESCRIPTION	DATE	BY

J · H · L

**TECTURE**  
ARCHITECT • ENGINEER, P.C.  
97 Main Street · Hornell NY 14843  
607.324.4329 · Fax 607.324.4025

**PRELIMINARY**  
NOT APPROVED  
THIS PLAN HAS NOT RECEIVED FINAL APPROVAL OF ALL REVIEWING AGENCIES. THIS PLAN IS FOR PROBABLE COST OF CONSTRUCTION ONLY AND IS SUBJECT TO REVISIONS UNTIL ALL APPROVALS ARE OBTAINED AND SHOULD NOT BE USED FOR CONSTRUCTION PURPOSES.

RENOVATIONS  
AND ALTERATIONS TO:  
**LAMBDA CHI ALPHA**  
**ITHACA, NEW YORK**  
  
Lambda Chi Alpha Fraternity  
125 Edgemore Lane  
Ithaca, New York 14850

**RENDERING OF  
PROPOSED 1st  
FLOOR PLAN**

DATE: 19 OCTOBER 2013 SCALE: NO SCALE DRAWN BY: JHL, PBP, ALF PROJECT NUMBER: <b>7262</b>	DRAWING NUMBER: <b>PR 1R</b>
---	---------------------------------





- GENERAL NOTES:
- 1: DO NOT SCALE DRAWINGS. Notify Architect if additional dimensioning is required.
  - 2: Contractor shall verify all dimensions in the field and notify Architect of any discrepancies
  - 3: The Contractor shall provide all materials indicated, graphically, as annotated or as needed for a complete and proper installation, and shall notify Architect of any discrepancies in identification of the materials required.
  - 4: Large scale plans of details shall take precedence over smaller scale drawings.
  - 5: All work shall be in conformance with the Federal, State and Local Building Codes and other governing bodies.
  - 6: All work to be performed and inspected as required by the local governing code enforcement office.
  - 7: All work is to be installed in accordance with manufacturer's recommendations and specifications.

COPYRIGHT © 2013  
JHL TECTURE P.C.  
DRAWING ALTERATION  
IT IS A VIOLATION OF LAW FOR ANY PERSON, UNLESS ACTING UNDER THE DIRECTION OF LICENSED ARCHITECT, PROFESSIONAL ENGINEER, LANDSCAPE ARCHITECT, OR LAND SURVEYOR TO ALTER ANY ITEM ON THIS DOCUMENT IN ANY WAY.  
ANY LICENSEE WHO ALTERS THIS DOCUMENT IS REQUIRED BY LAW TO AFFIX HIS OR HER SEAL AND THE NOTATION "ALTERED BY" FOLLOWED BY HIS OR HER SIGNATURE AND SPECIFIC DESCRIPTION OF THE ALTERATIONS.

6			
5			
4			
3			
2			
1			
#	REVISION DESCRIPTION	DATE	BY

J · H · L

TECTURE

ARCHITECT • ENGINEER, P.C.

97 Main Street · Hornell NY 14843

607.324.4329 · Fax 607.324.4025

PRELIMINARY  
NOT APPROVED

THIS PLAN HAS NOT RECEIVED FINAL APPROVAL OF ALL REVIEWING AGENCIES. THIS PLAN IS FOR PROBABLE COST OF CONSTRUCTION ONLY AND IS SUBJECT TO REVISIONS UNTIL ALL APPROVALS ARE OBTAINED AND SHOULD NOT BE USED FOR CONSTRUCTION PURPOSES.

RENOVATIONS  
AND ALTERATIONS TO:  
LAMBDA CHI ALPHA  
ITHACA, NEW YORK

Lambda Chi Alpha Fraternity  
125 Edgemore Lane  
Ithaca, New York 14850

RENDERING OF  
PROPOSED 2nd  
FLOOR PLAN

DATE: 19 OCTOBER 2013 SCALE: NO SCALE DRAWN BY: JHL, PBP, ALF PROJECT NUMBER: 7262	DRAWING NUMBER: PR 2R
--	--------------------------






- GENERAL NOTES:
- 1: DO NOT SCALE DRAWINGS. Notify Architect if additional dimensioning is required.
  - 2: Contractor shall verify all dimensions in the field and notify Architect of any discrepancies
  - 3: The Contractor shall provide all materials indicated, graphically, as annotated or as needed for a complete and proper installation, and shall notify Architect of any discrepancies in identification of the materials required.
  - 4: Large scale plans of details shall take precedence over smaller scale drawings.
  - 5: All work shall be in conformance with the Federal, State and Local Building Codes and other governing bodies.
  - 6: All work to be performed and inspected as required by the local governing code enforcement office.
  - 7: All work is to be installed in accordance with manufacturer's recommendations and specifications.

COPYRIGHT © 2013  
JHL TECTURE P.C.  
DRAWING ALTERATION  
IT IS A VIOLATION OF LAW FOR ANY PERSON, UNLESS ACTING UNDER THE DIRECTION OF LICENSED ARCHITECT, PROFESSIONAL ENGINEER, LANDSCAPE ARCHITECT, OR LAND SURVEYOR TO ALTER ANY ITEM ON THIS DOCUMENT IN ANY WAY.  
ANY LICENSEE WHO ALTERS THIS DOCUMENT IS REQUIRED BY LAW TO AFFIX HIS OR HER SEAL AND THE NOTATION "ALTERED BY" FOLLOWED BY HIS OR HER SIGNATURE AND SPECIFIC DESCRIPTION OF THE ALTERATIONS.

6			
5			
4			
3			
2			
1			
#	REVISION DESCRIPTION	DATE	BY

J · H · L

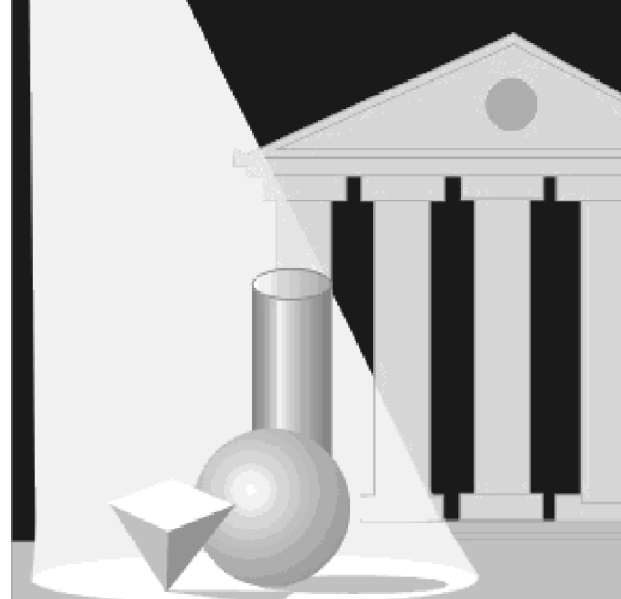

**TECTURE**  
ARCHITECT • ENGINEER, P.C.  
97 Main Street · Hornell NY 14843  
607.324.4329 · Fax 607.324.4025

**PRELIMINARY**  
NOT APPROVED

THIS PLAN HAS NOT RECEIVED FINAL APPROVAL OF ALL REVIEWING AGENCIES. THIS PLAN IS FOR PROBABLE COST OF CONSTRUCTION ONLY AND IS SUBJECT TO REVISIONS UNTIL ALL APPROVALS ARE OBTAINED AND SHOULD NOT BE USED FOR CONSTRUCTION PURPOSES.

RENOVATIONS  
AND ALTERATIONS TO:  
**LAMBDA CHI ALPHA  
ITHACA, NEW YORK**

Lambda Chi Alpha Fraternity  
125 Edgemore Lane  
Ithaca, New York 14850

RENDERING OF  
PROPOSED 3rd  
FLOOR PLAN

DATE: 19 OCTOBER 2013 SCALE: NO SCALE DRAWN BY: JHL, PBP, ALF PROJECT NUMBER: <b>7262</b>	DRAWING NUMBER: <b>PR 3R</b>
---	---------------------------------